







GREENFIELD ARCHITECTS, LTD.  
 These plans are copyright and are subject to copyright protection as an architectural work under Section 102 of the Copyright Act, 17 U.S.C. as amended December 1990 and known as Architectural Copyright Protection Act of 1990. The protection includes but is not limited to the overall form as well as the arrangement and composition of spaces and elements of design. Under such protection, unauthorized use of these plans or work represented, can legally result in the penalties provided.

Any reproduction of this document in part or whole without the express written permission of Greenfield Architects, Ltd. is strictly prohibited.

MARK	DATE	BY	CHK	RELEASE
1	TBD	TBD	??	SCHEMATIC DESIGN

**GREENFIELD ARCHITECTS, LTD.**  
 An Affiliate of the Phipps Real Estate Group  
 1833 Wilson Farm Way • P.O. Box 10098 • Lancaster, PA 17602-0098  
 (717) 291-2276 • FAX (717) 299-4657 • www.greenfieldarchitects.net

**PROGRESS PRINT**  
 05/09/07


**MESSIAH COLLEGE**

**RENOVATIONS AND ADDITIONS TO:  
 CLIMENHAGA FINE ARTS CENTER  
 MESSIAH COLLEGE**  
 800 COLLEGE AVENUE • 17037  
 GRANT TOWNSHIP • CUMBERLAND COUNTY


SCALE: 1/8" = 1'-0" DATE: 03/09/07  
 DRAWN BY: Author DSG BY: Checker  
 PROJECT NO: 05115A

ENLARGED PLANS


**A-403**

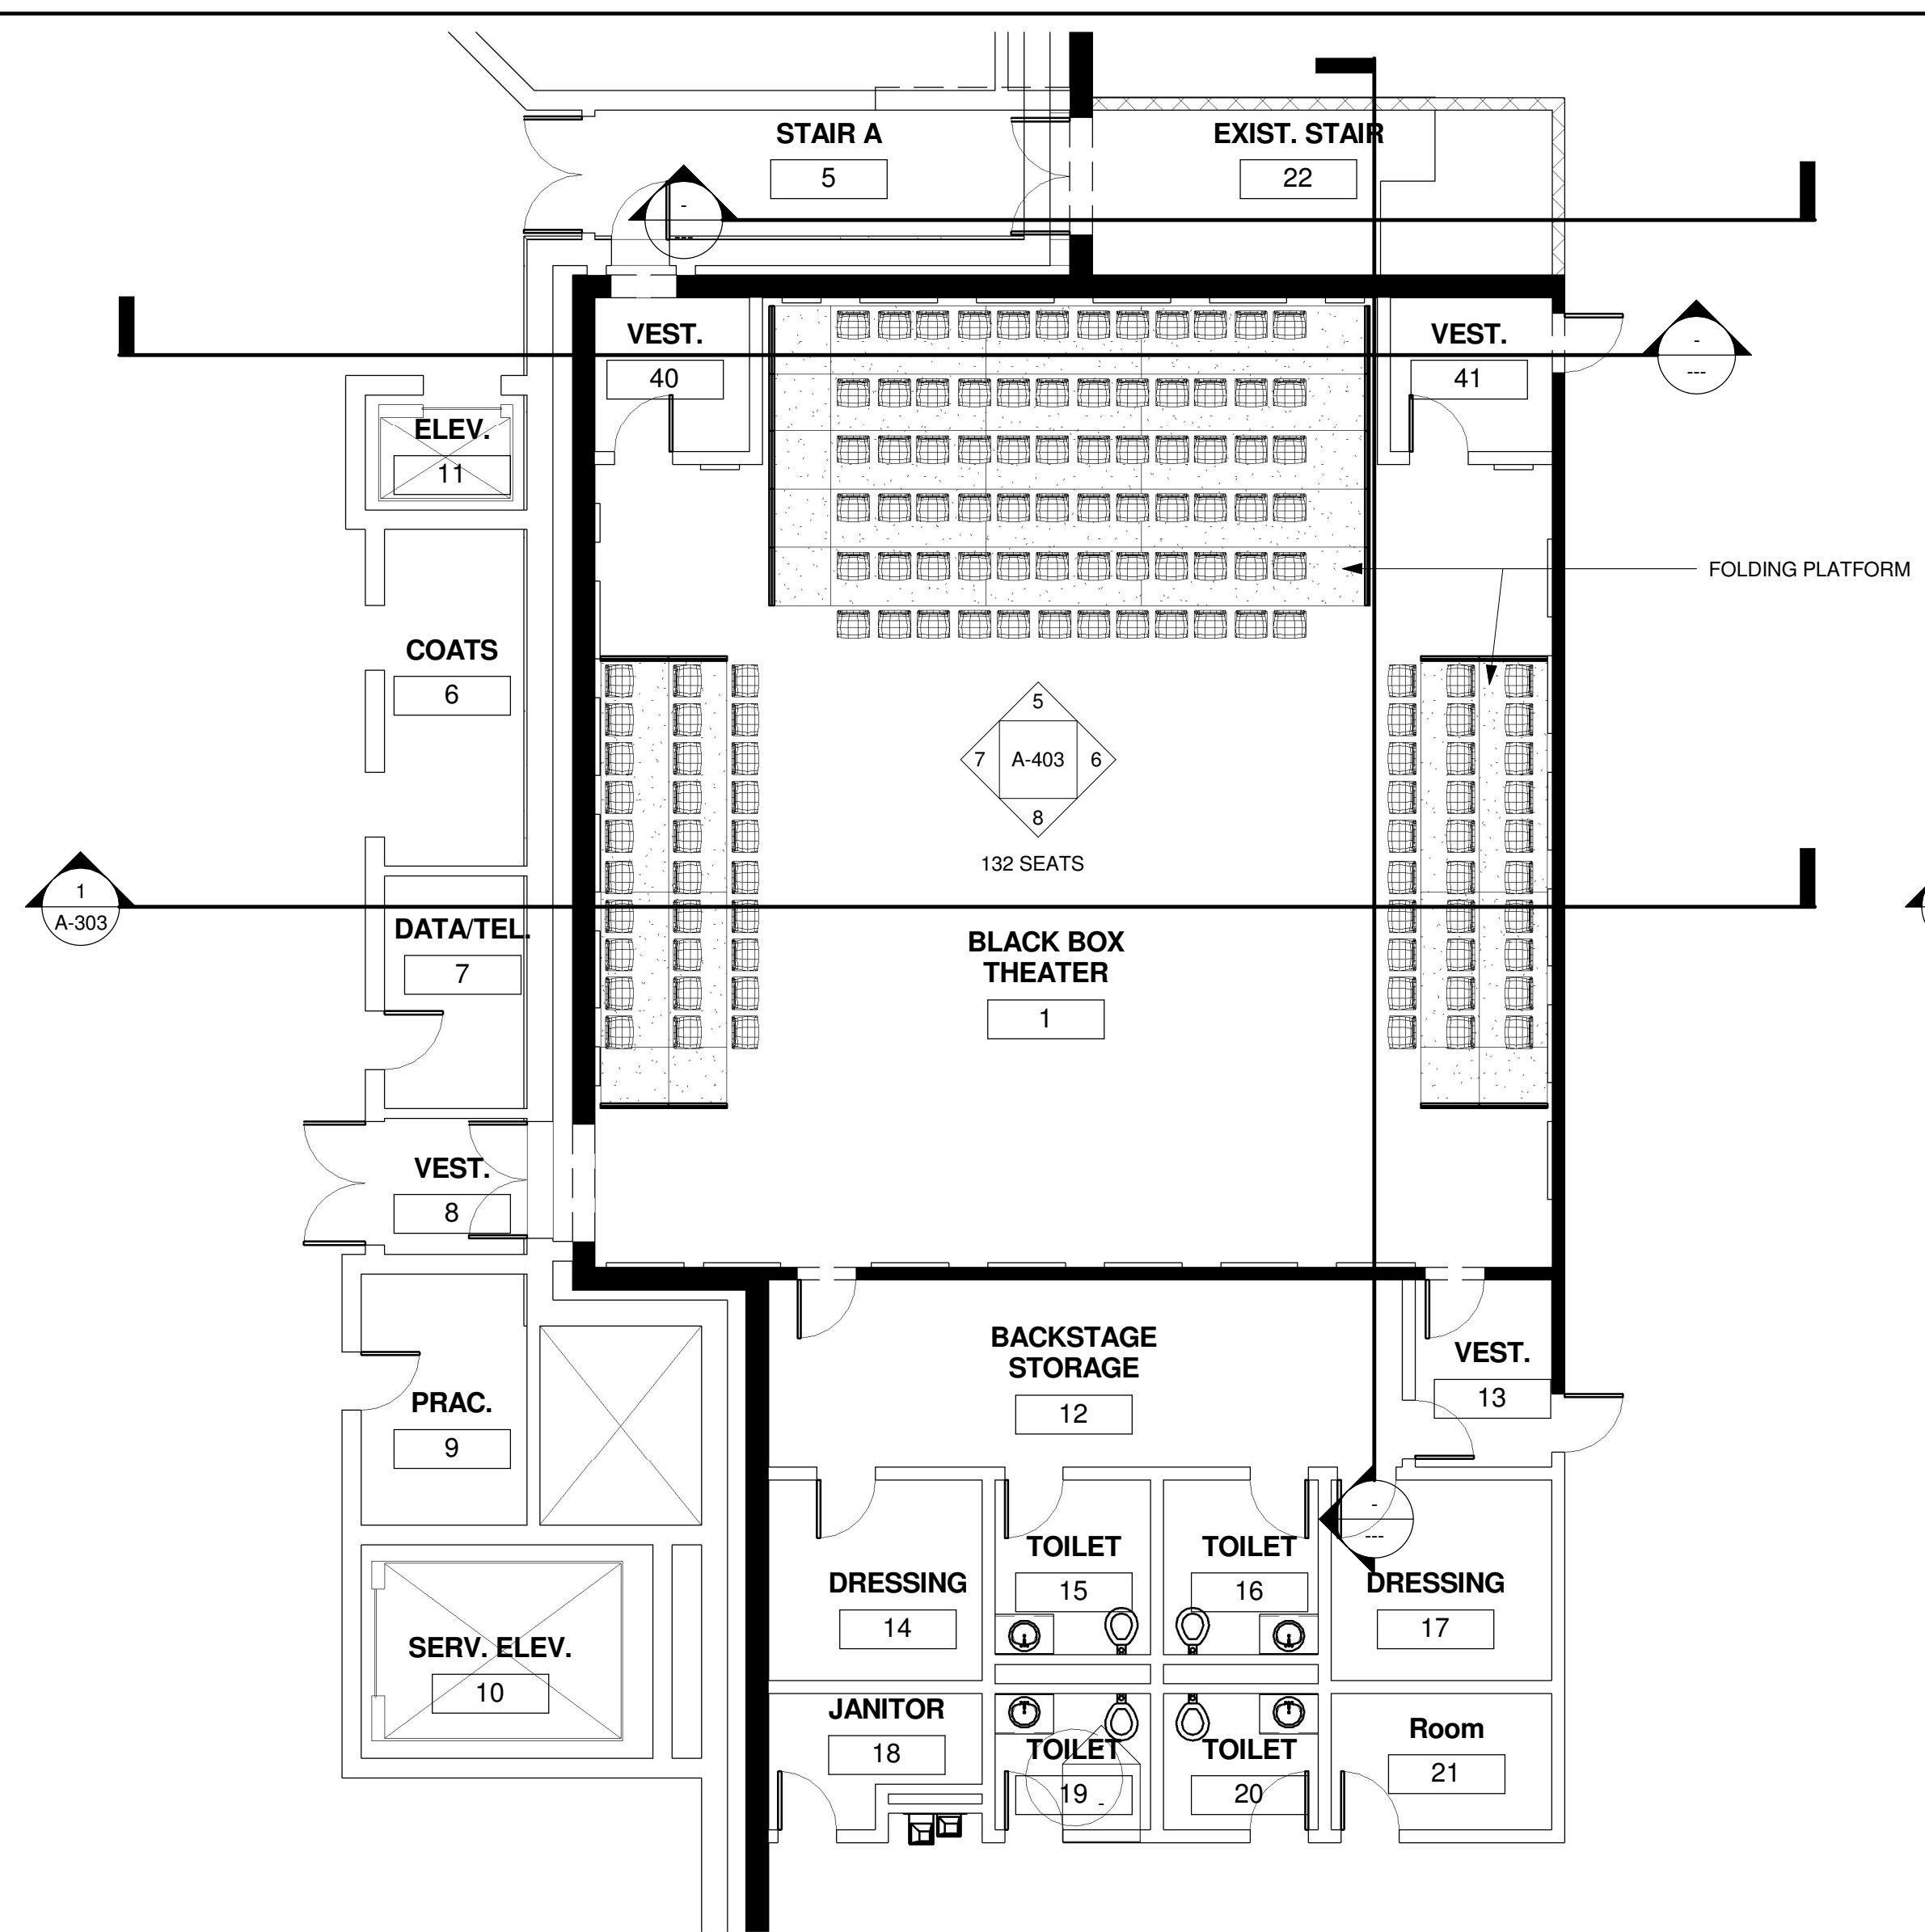

**1 BLACK BOX - MAIN LEVEL FLOOR PLAN**  
 1/8" = 1'-0"

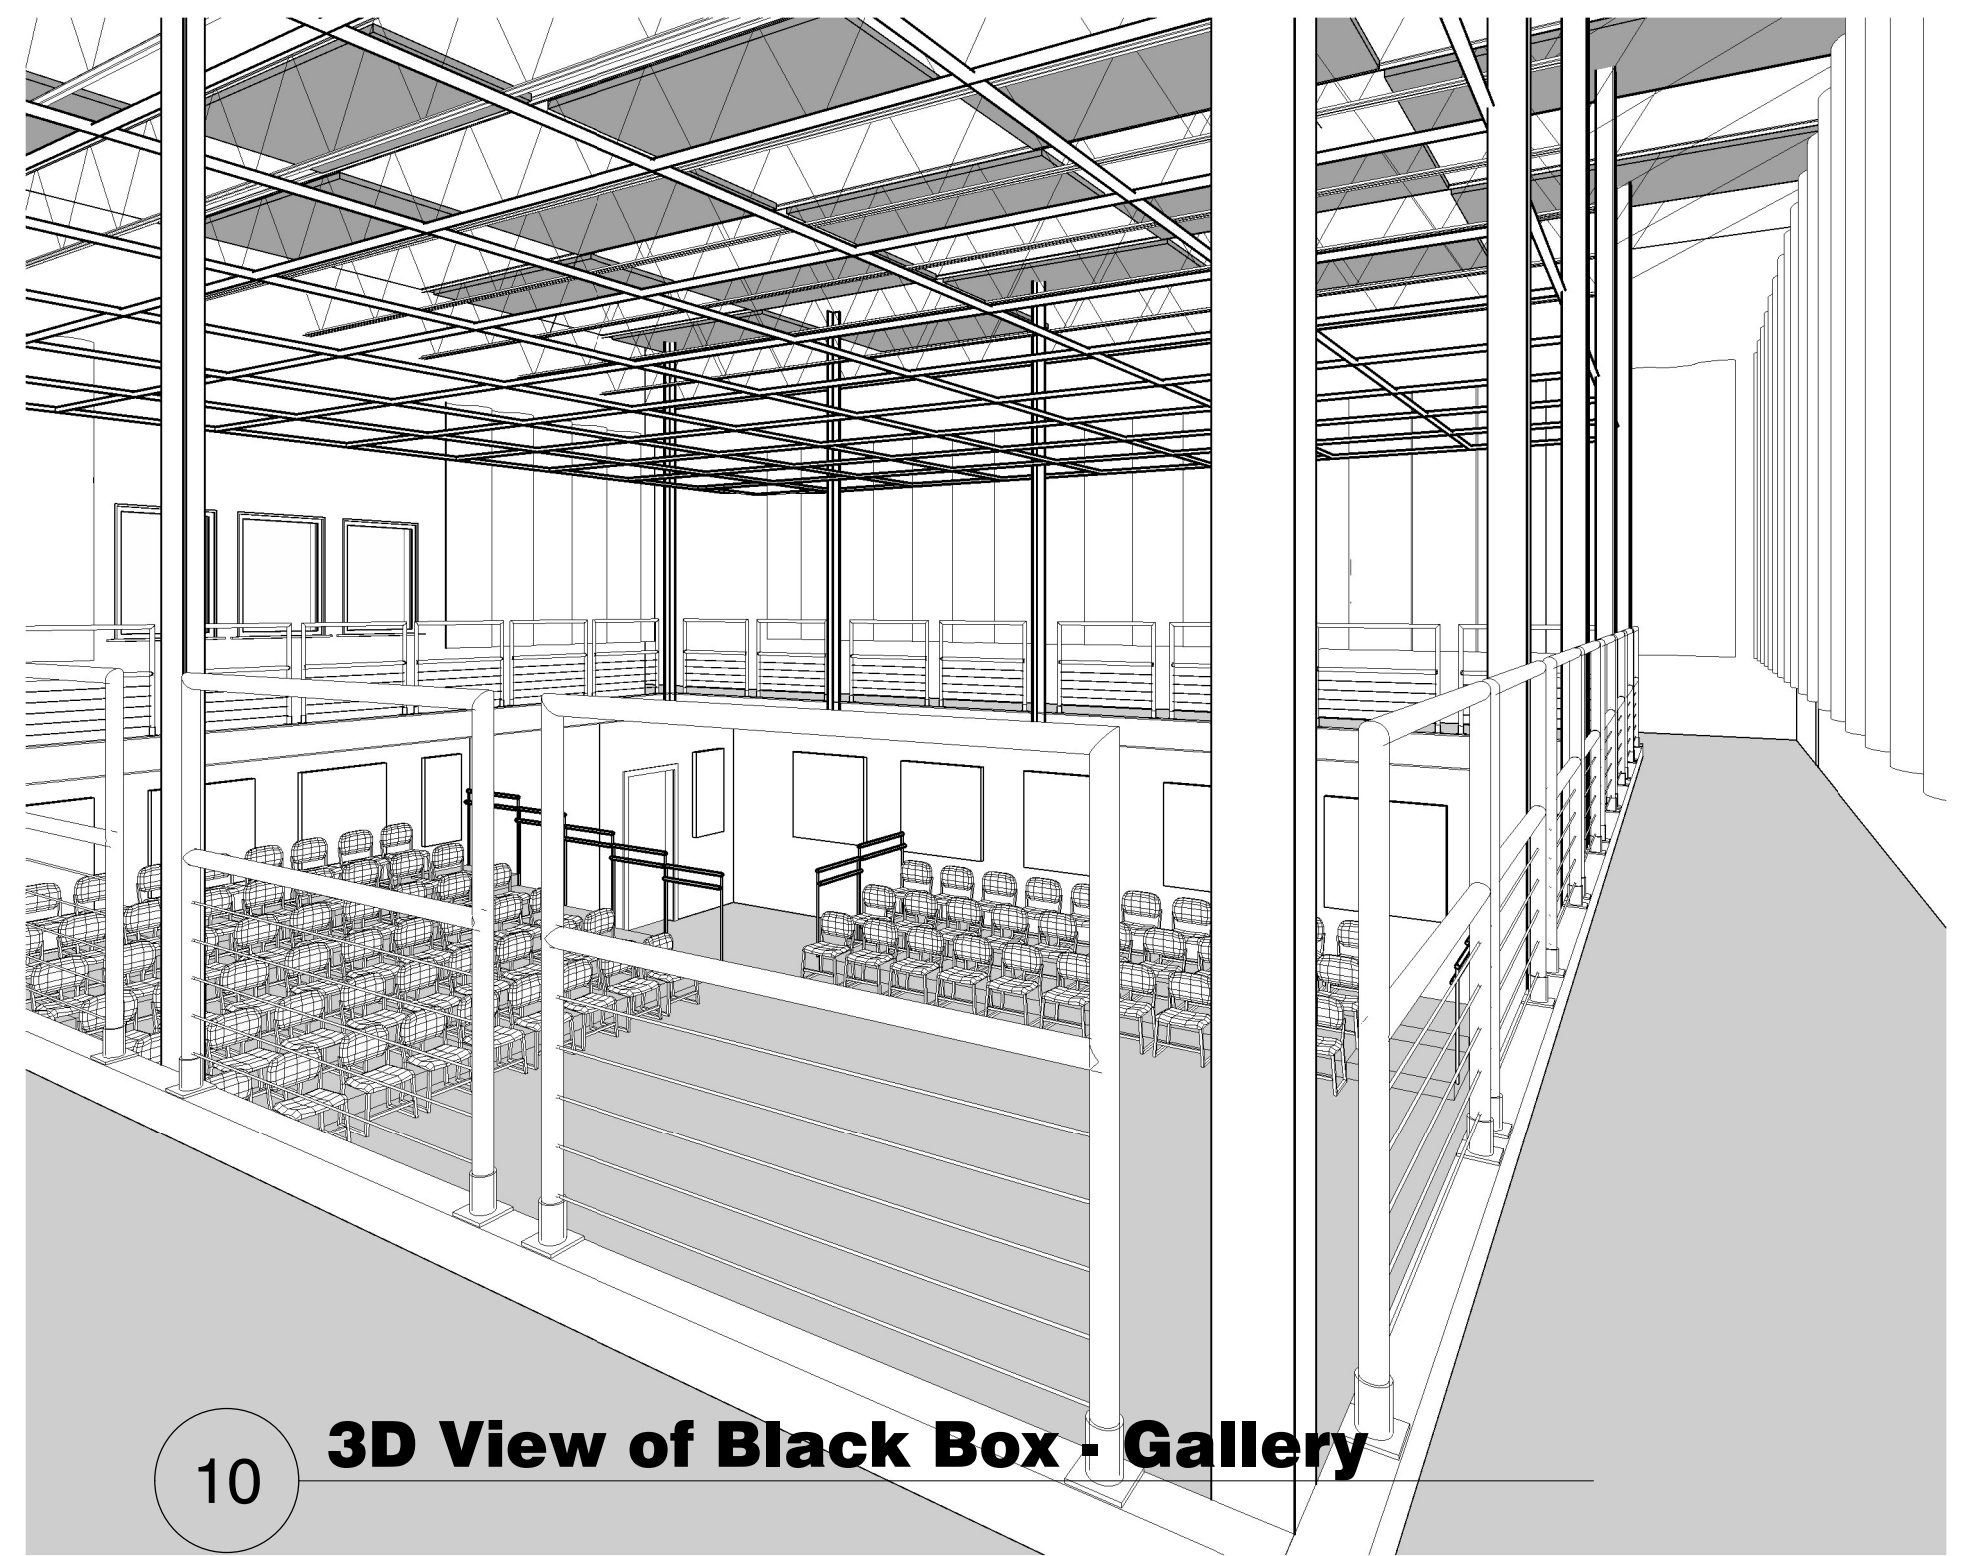


**10 3D View of Black Box - Gallery**

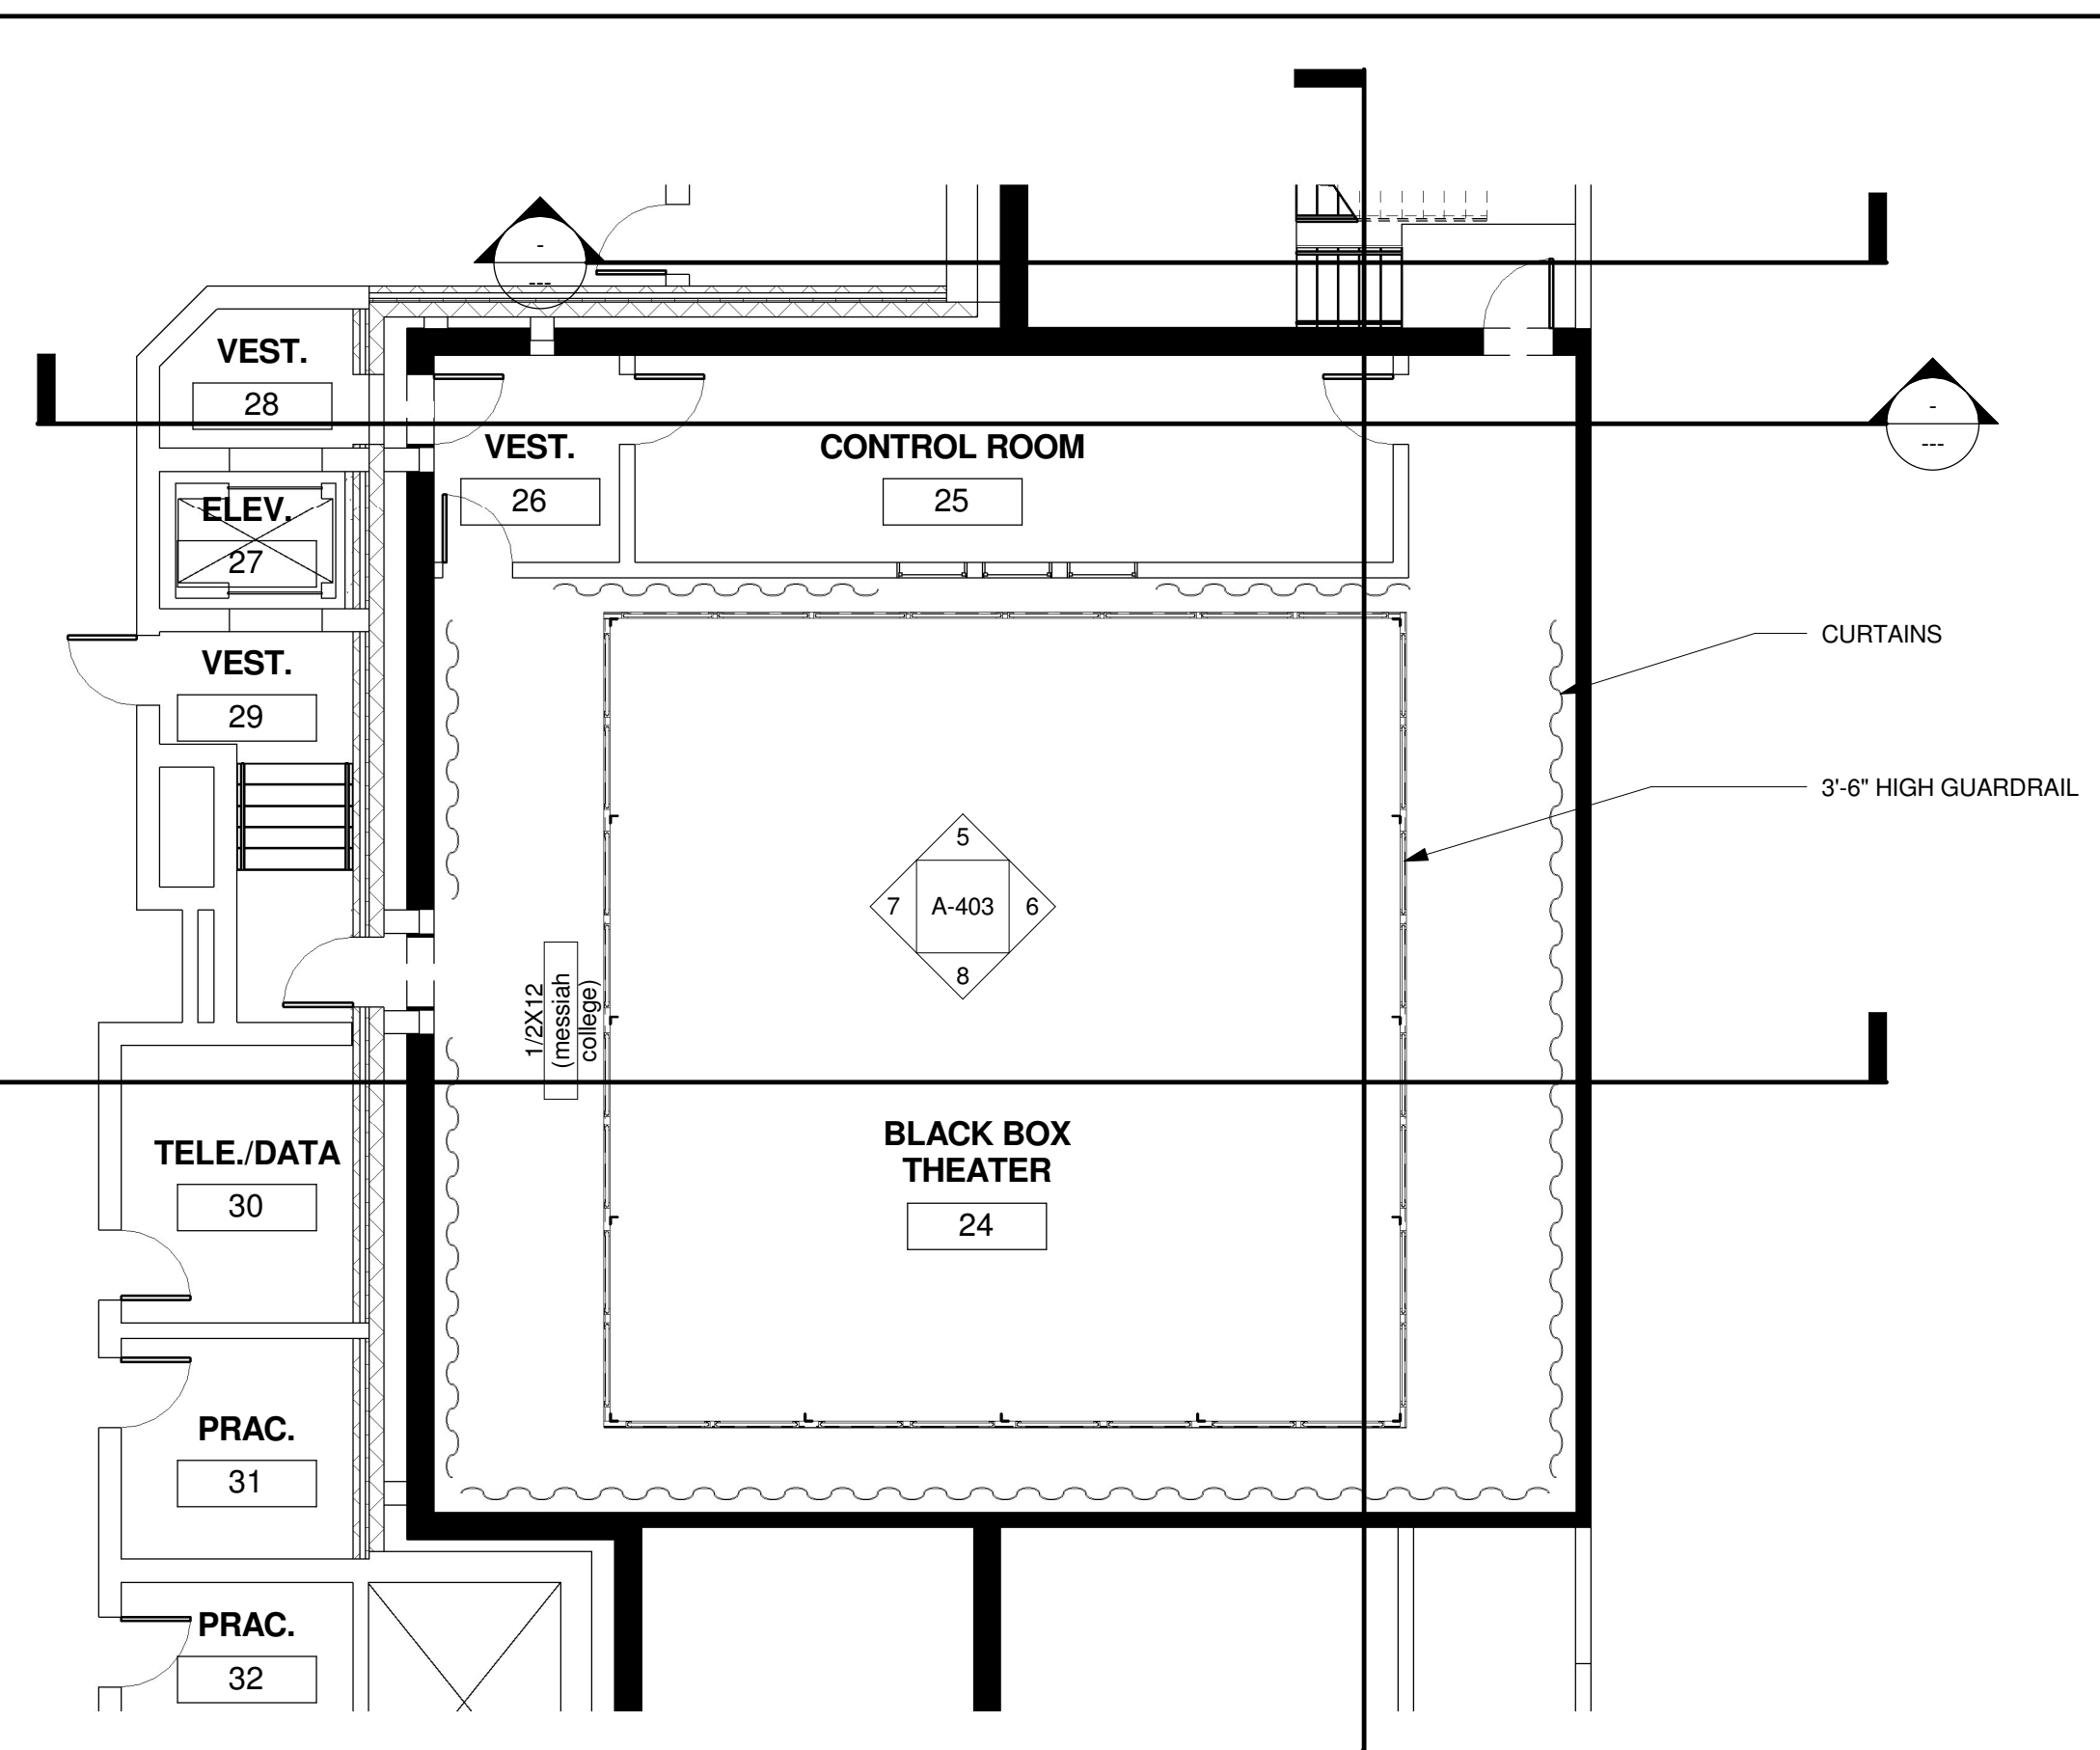


**2 BLACK BOX GALLERY FLOOR PLAN**  
 1/8" = 1'-0"




**9 3D View of Black Box - Main Level**

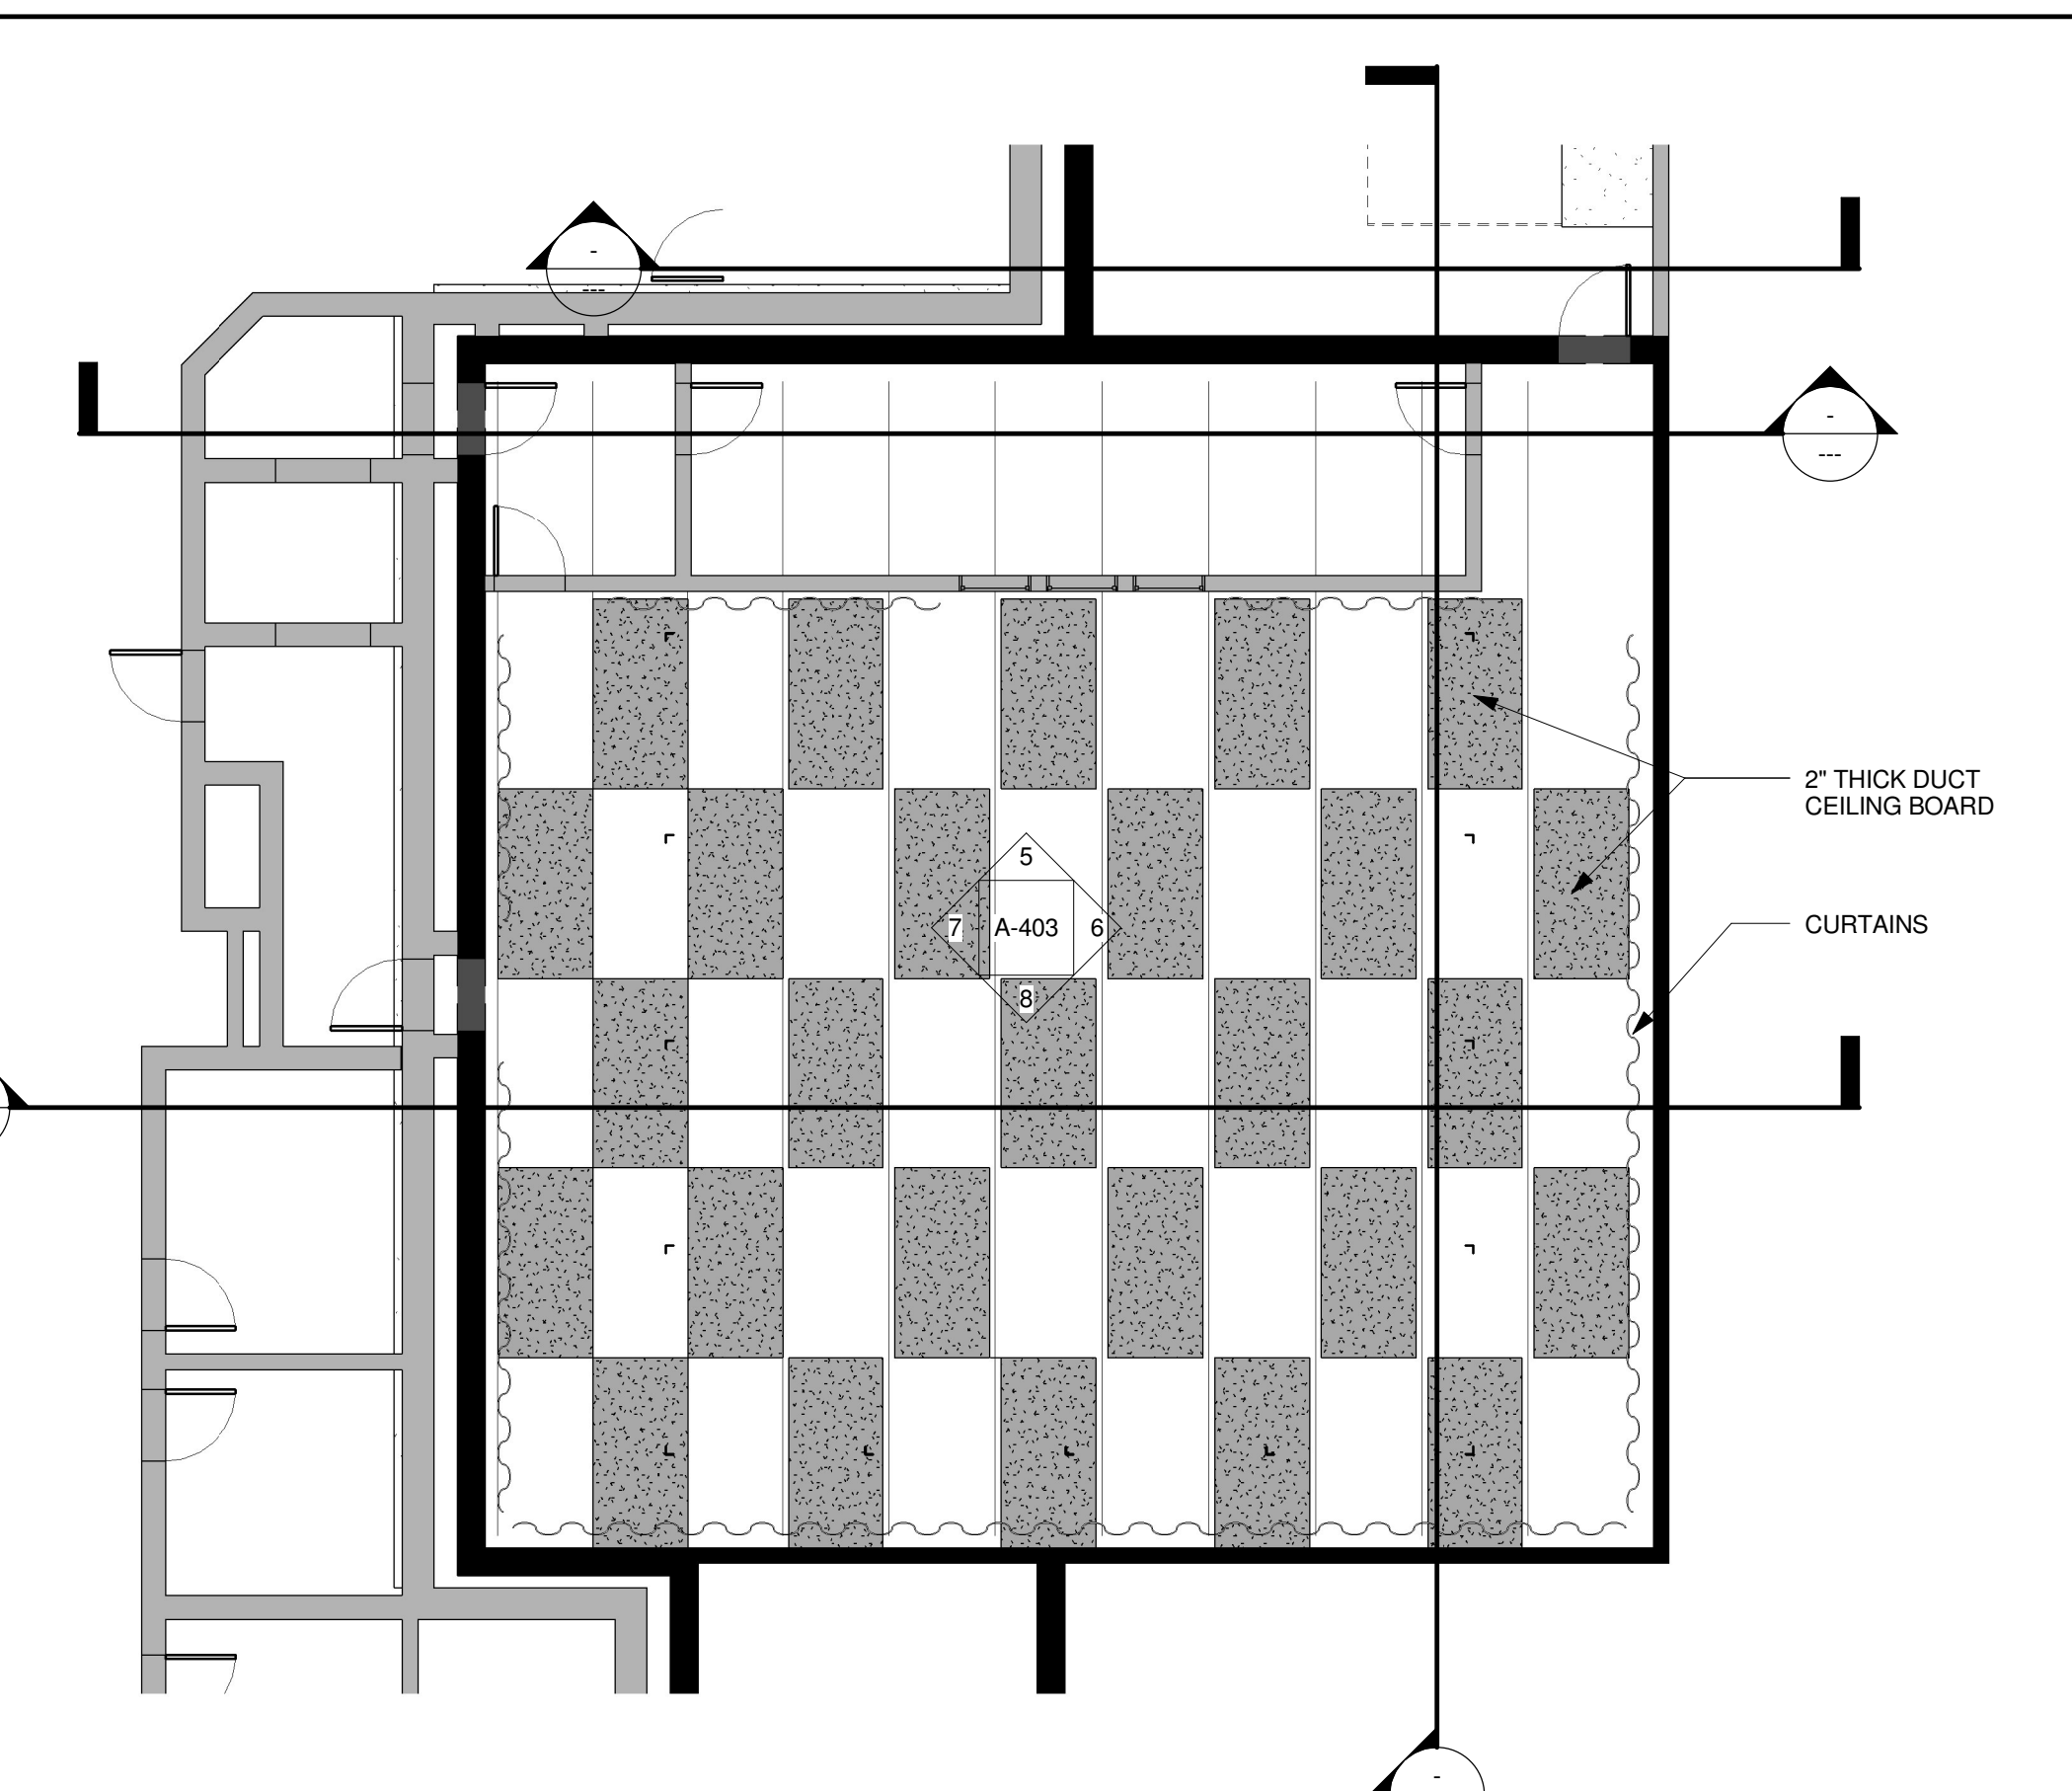


**3 BLACK BOX REFLECTED CEILING PLAN**  
 1/8" = 1'-0"

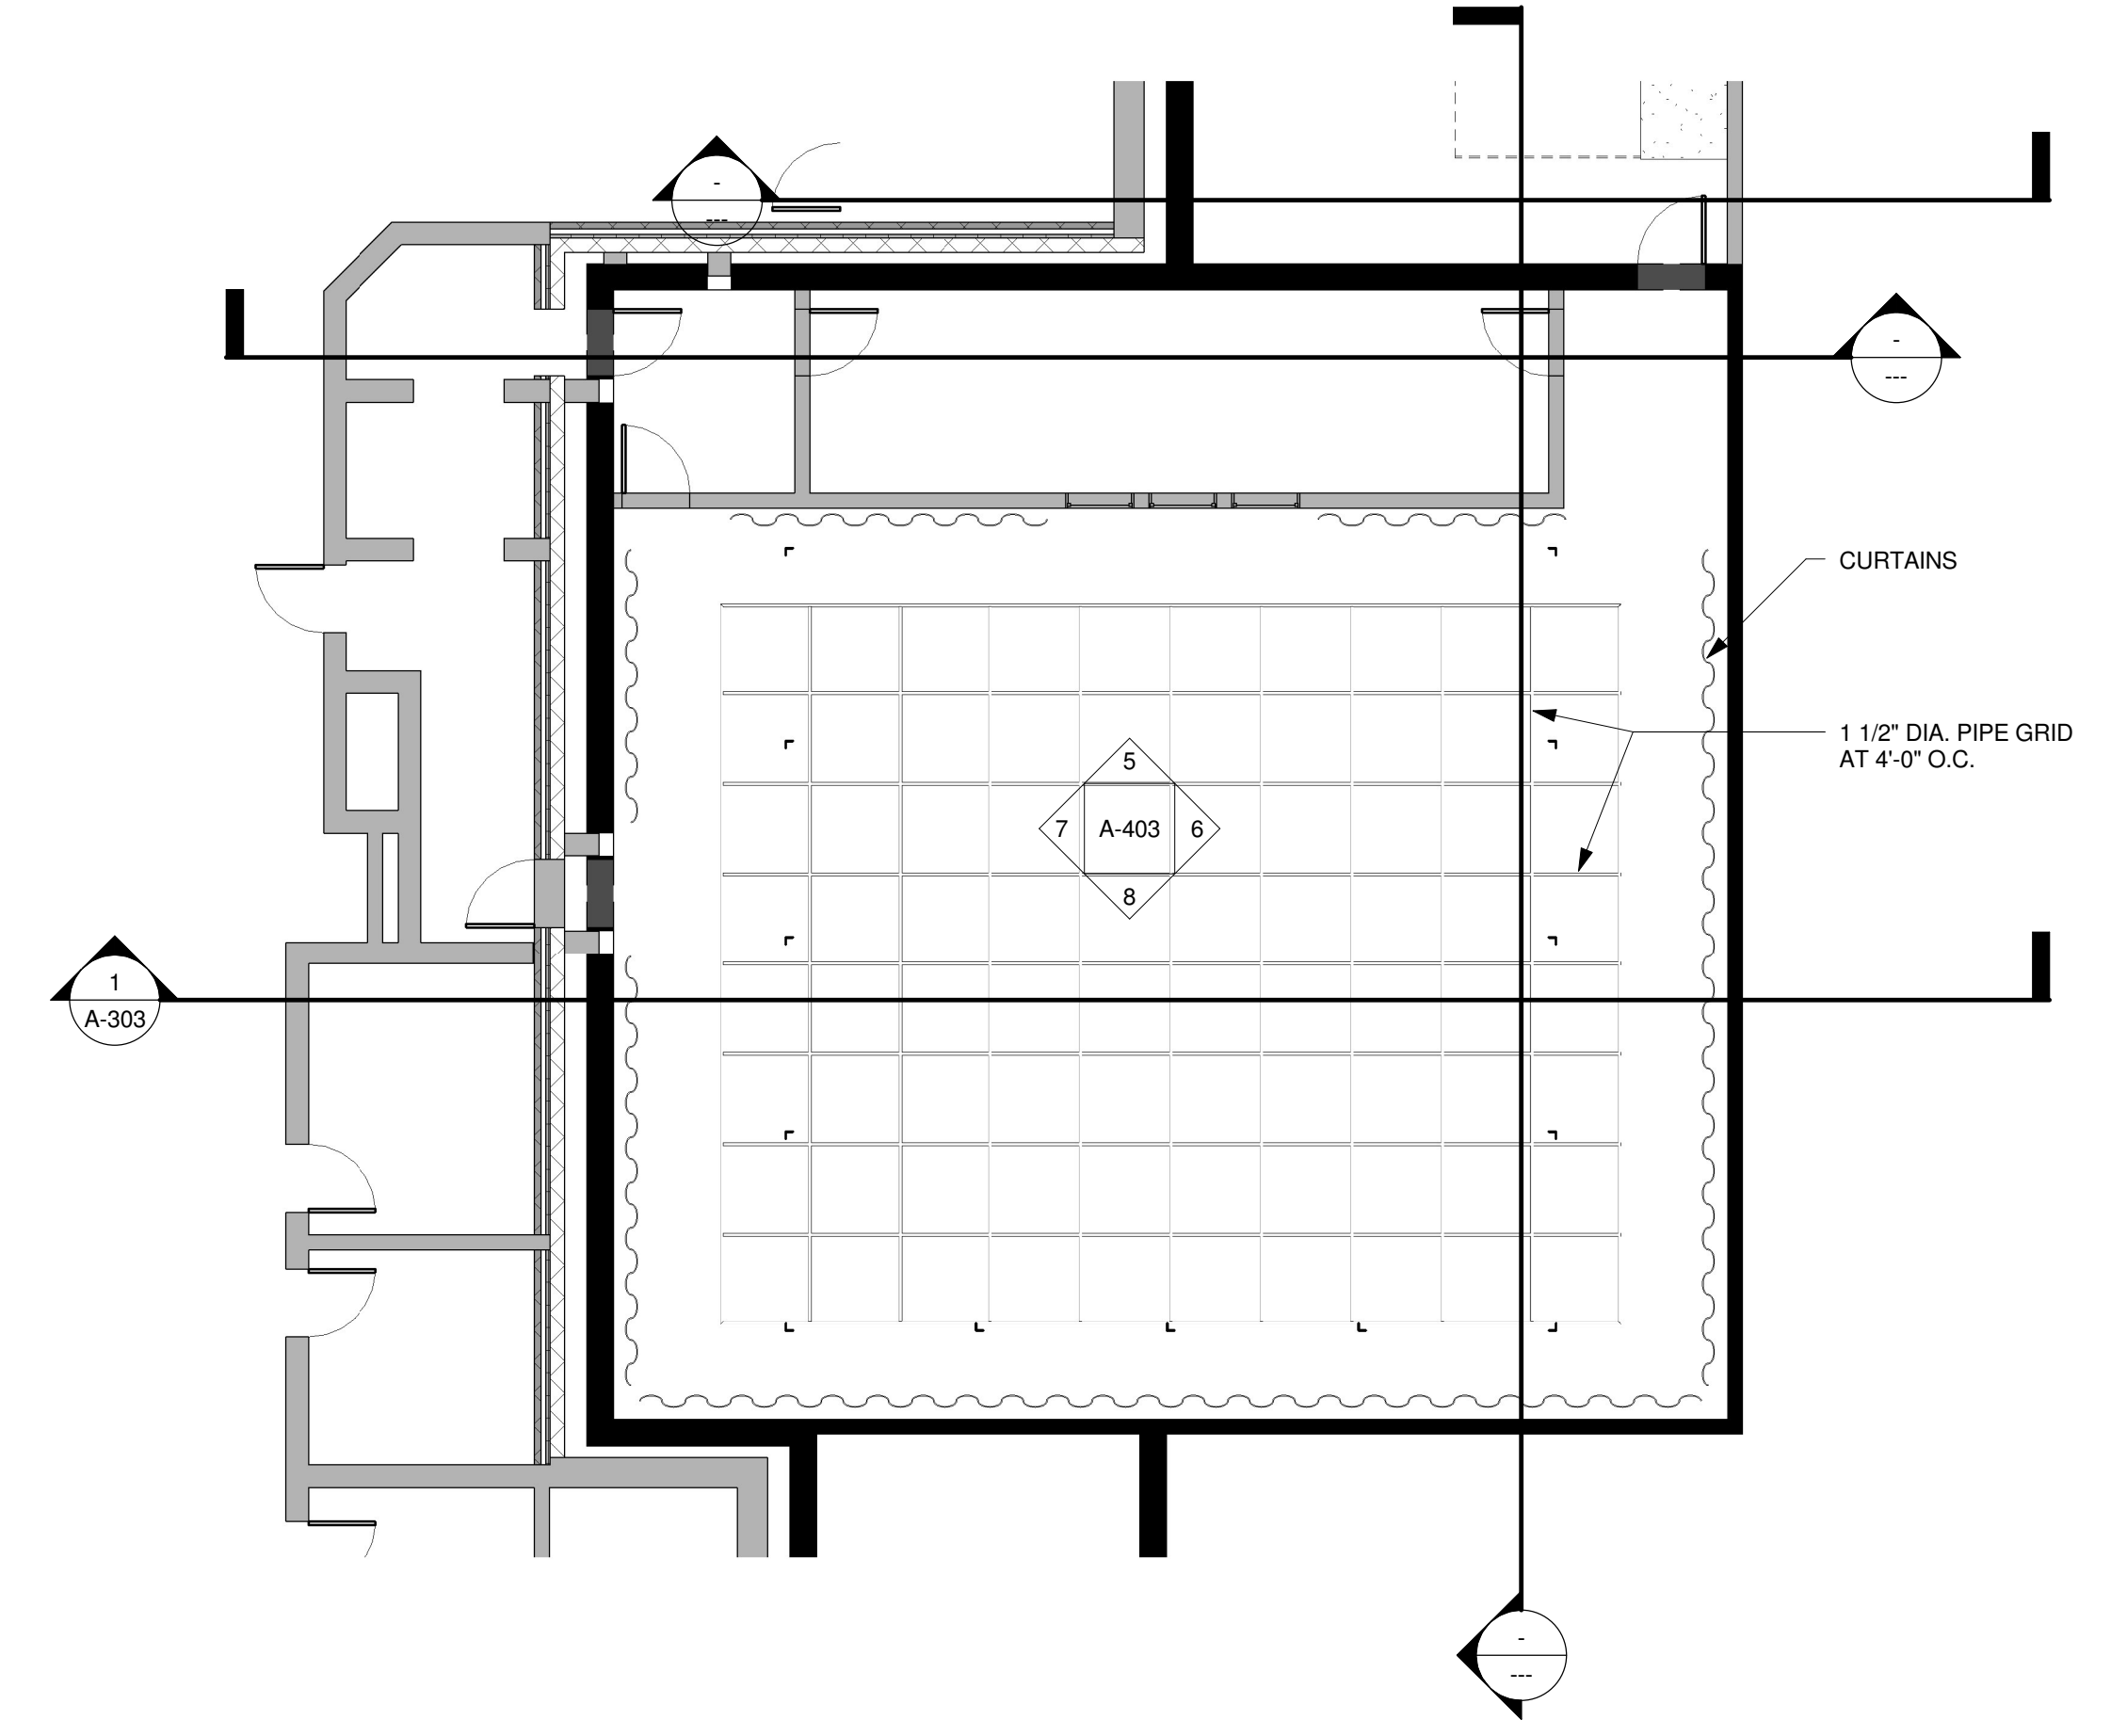


**4 BLACK BOX REFLECTED CEILING PLAN WITH PIPE LAYOUT**  
 1/8" = 1'-0"

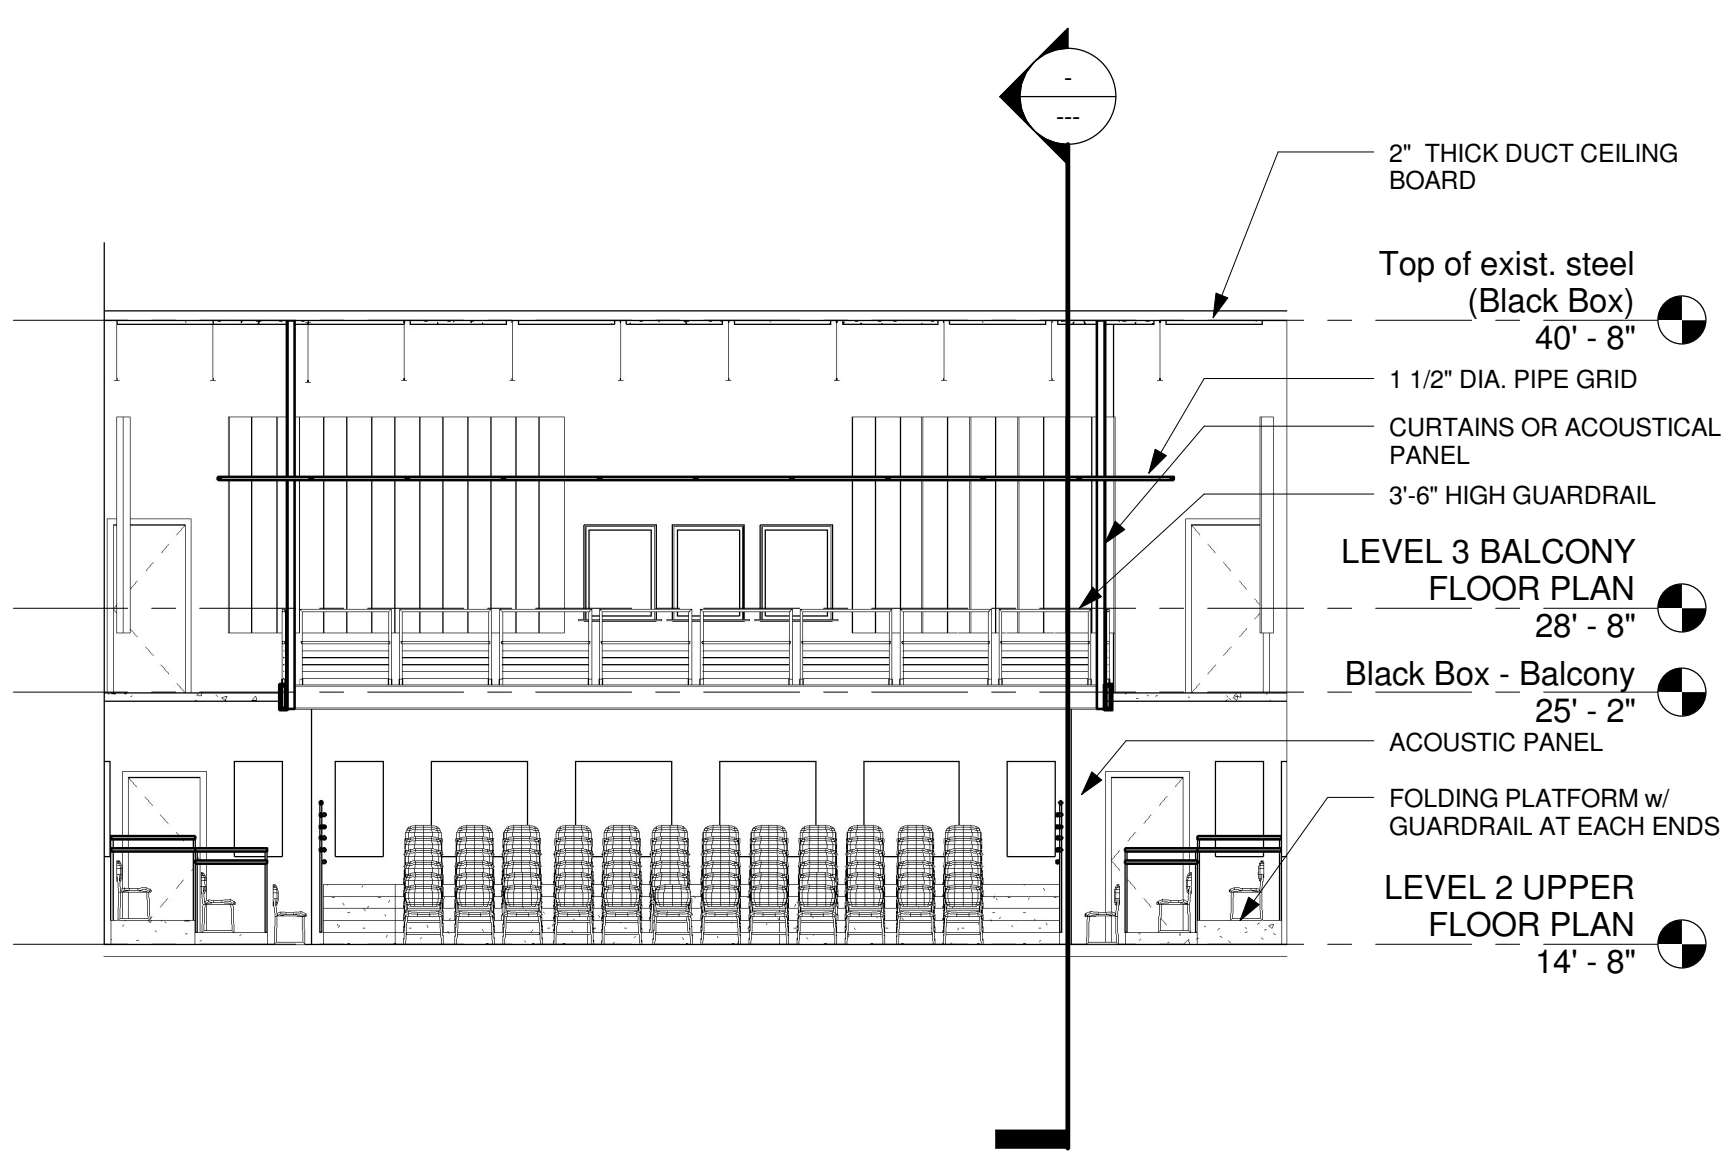


**5 Black Box North Elevation**  
 1/8" = 1'-0"

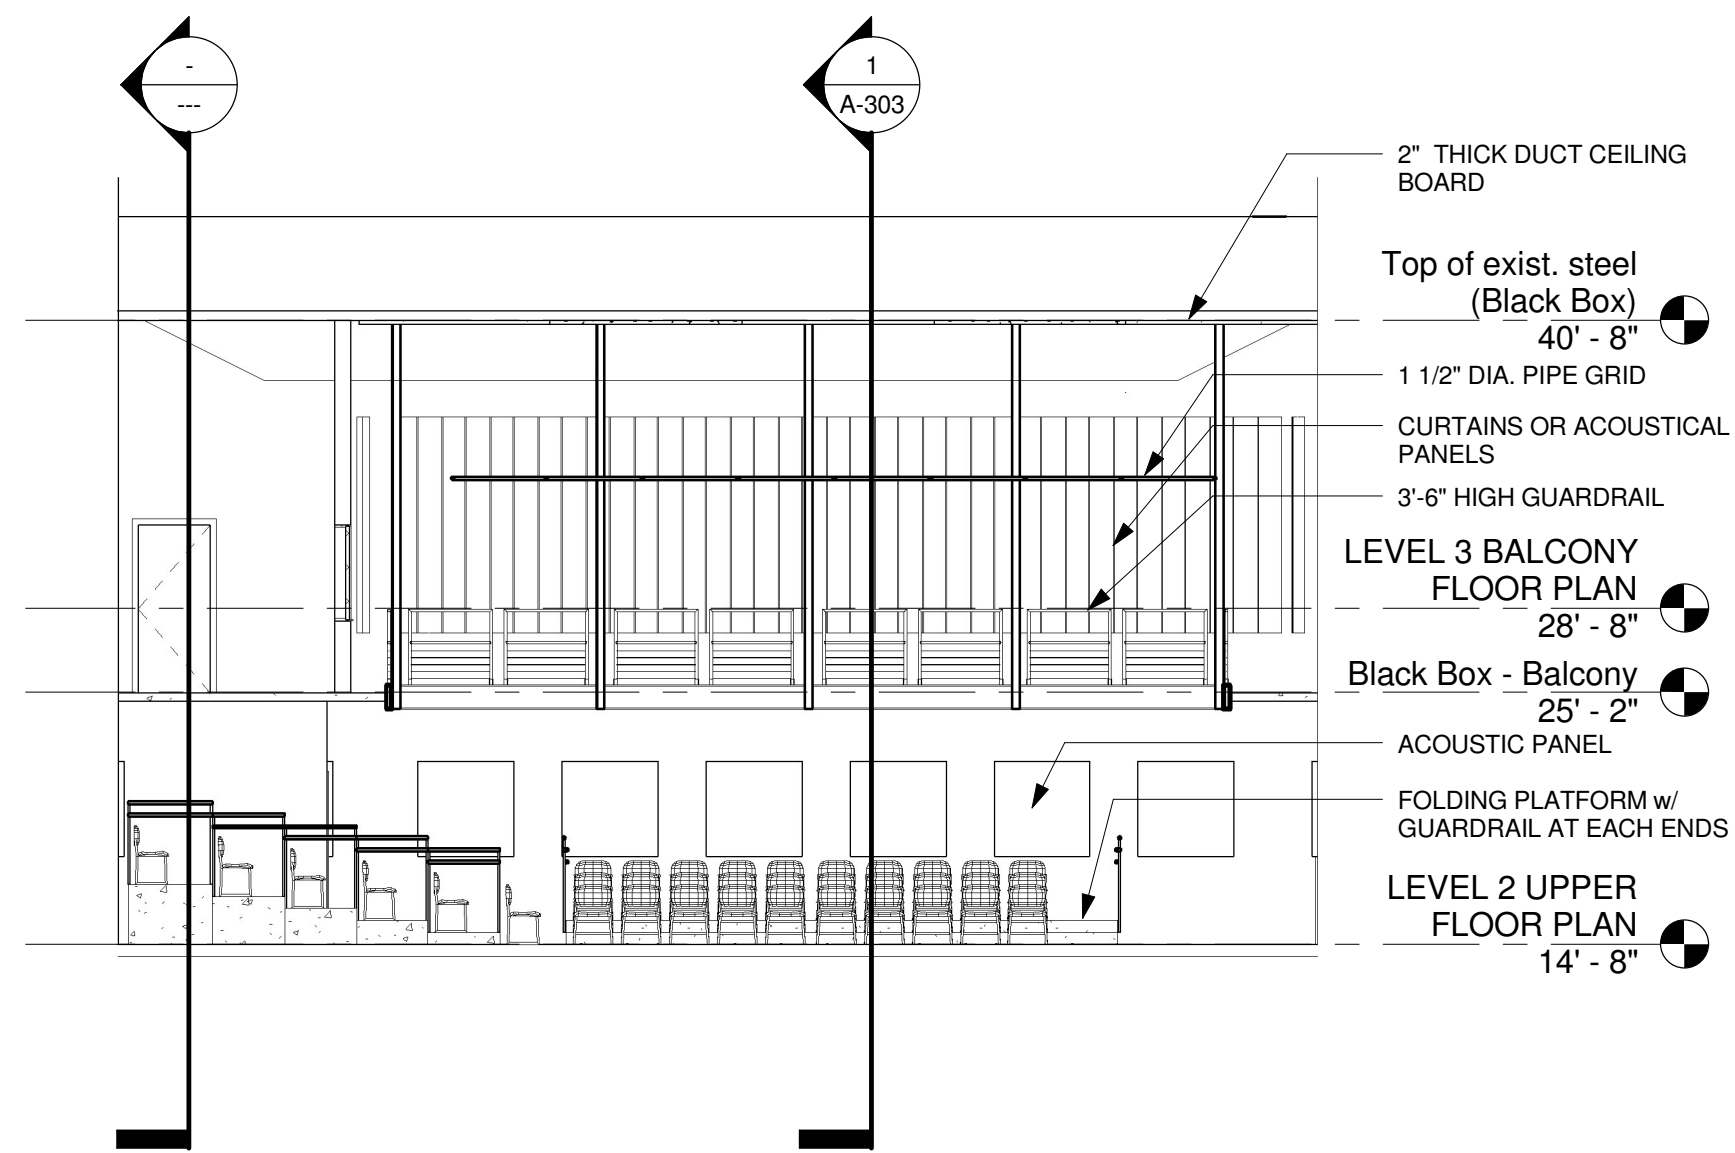

**6 Black Box East Elevation**  
 1/8" = 1'-0"

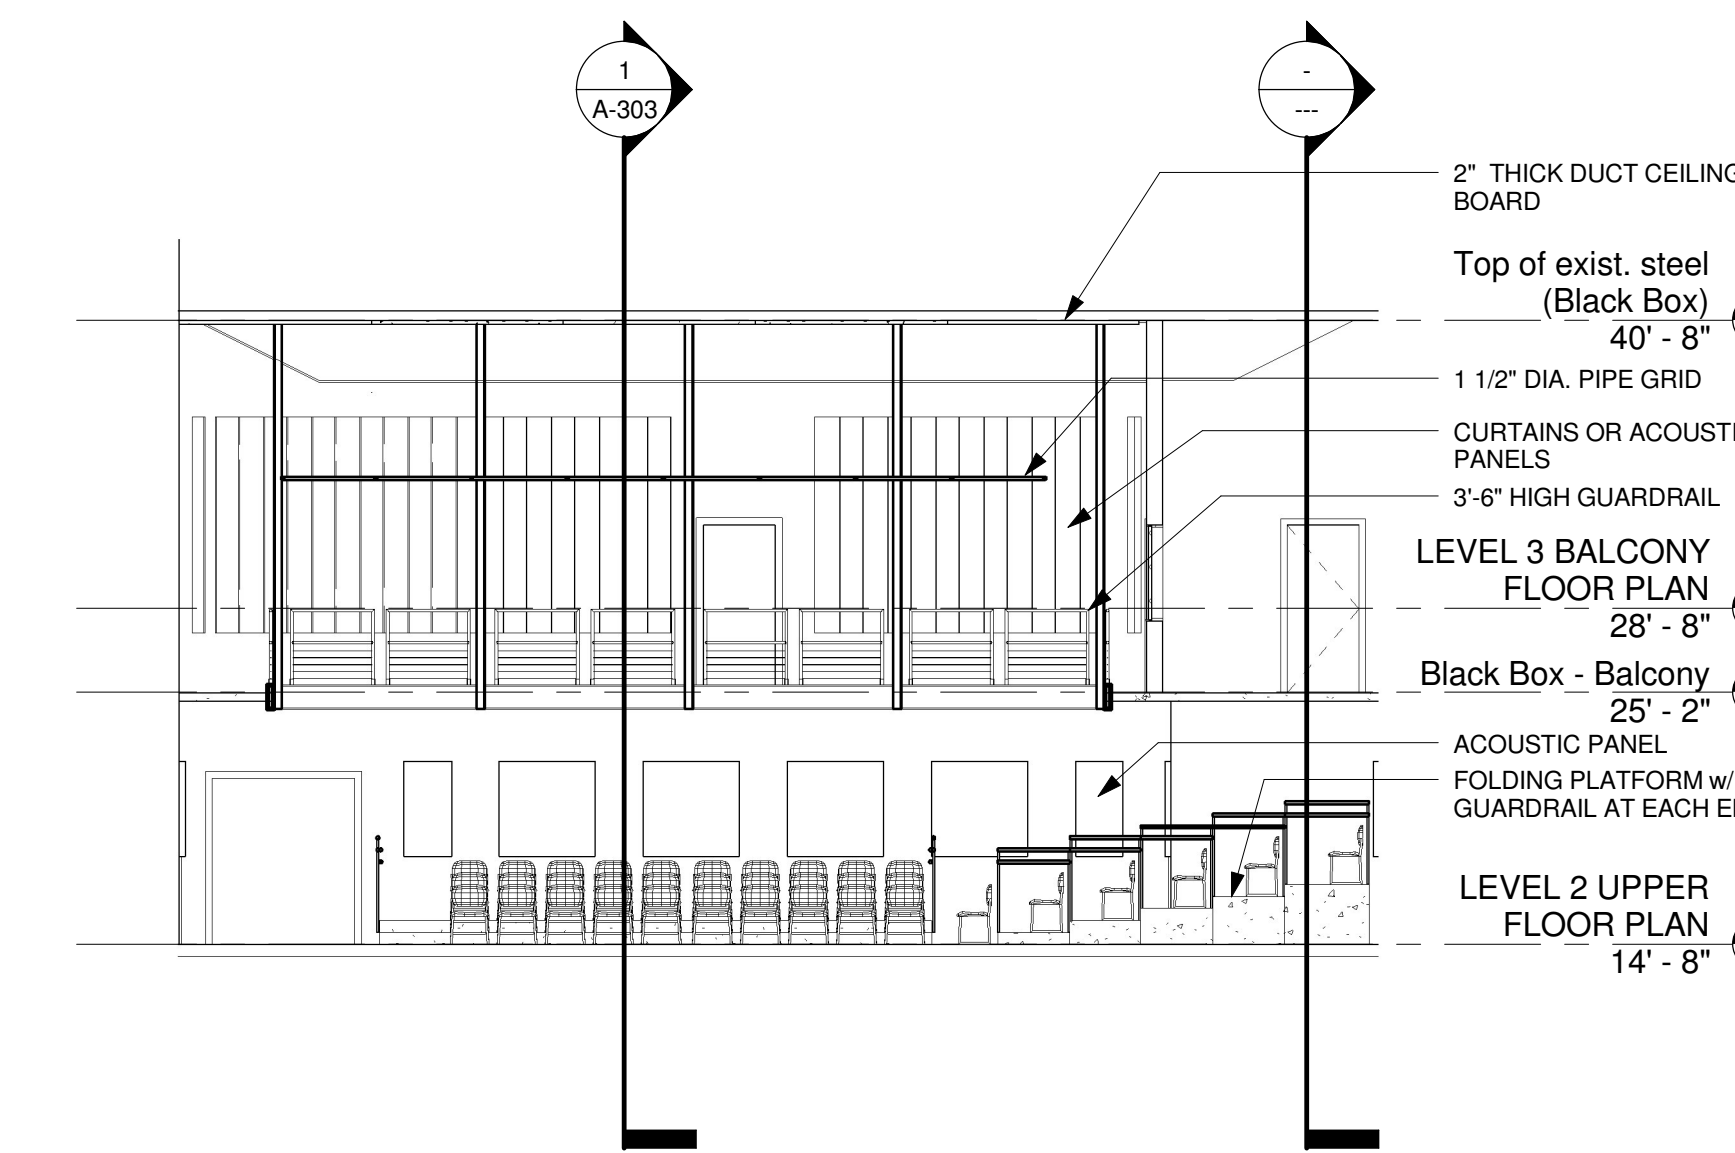

**7 Black Box West Elevation**  
 1/8" = 1'-0"

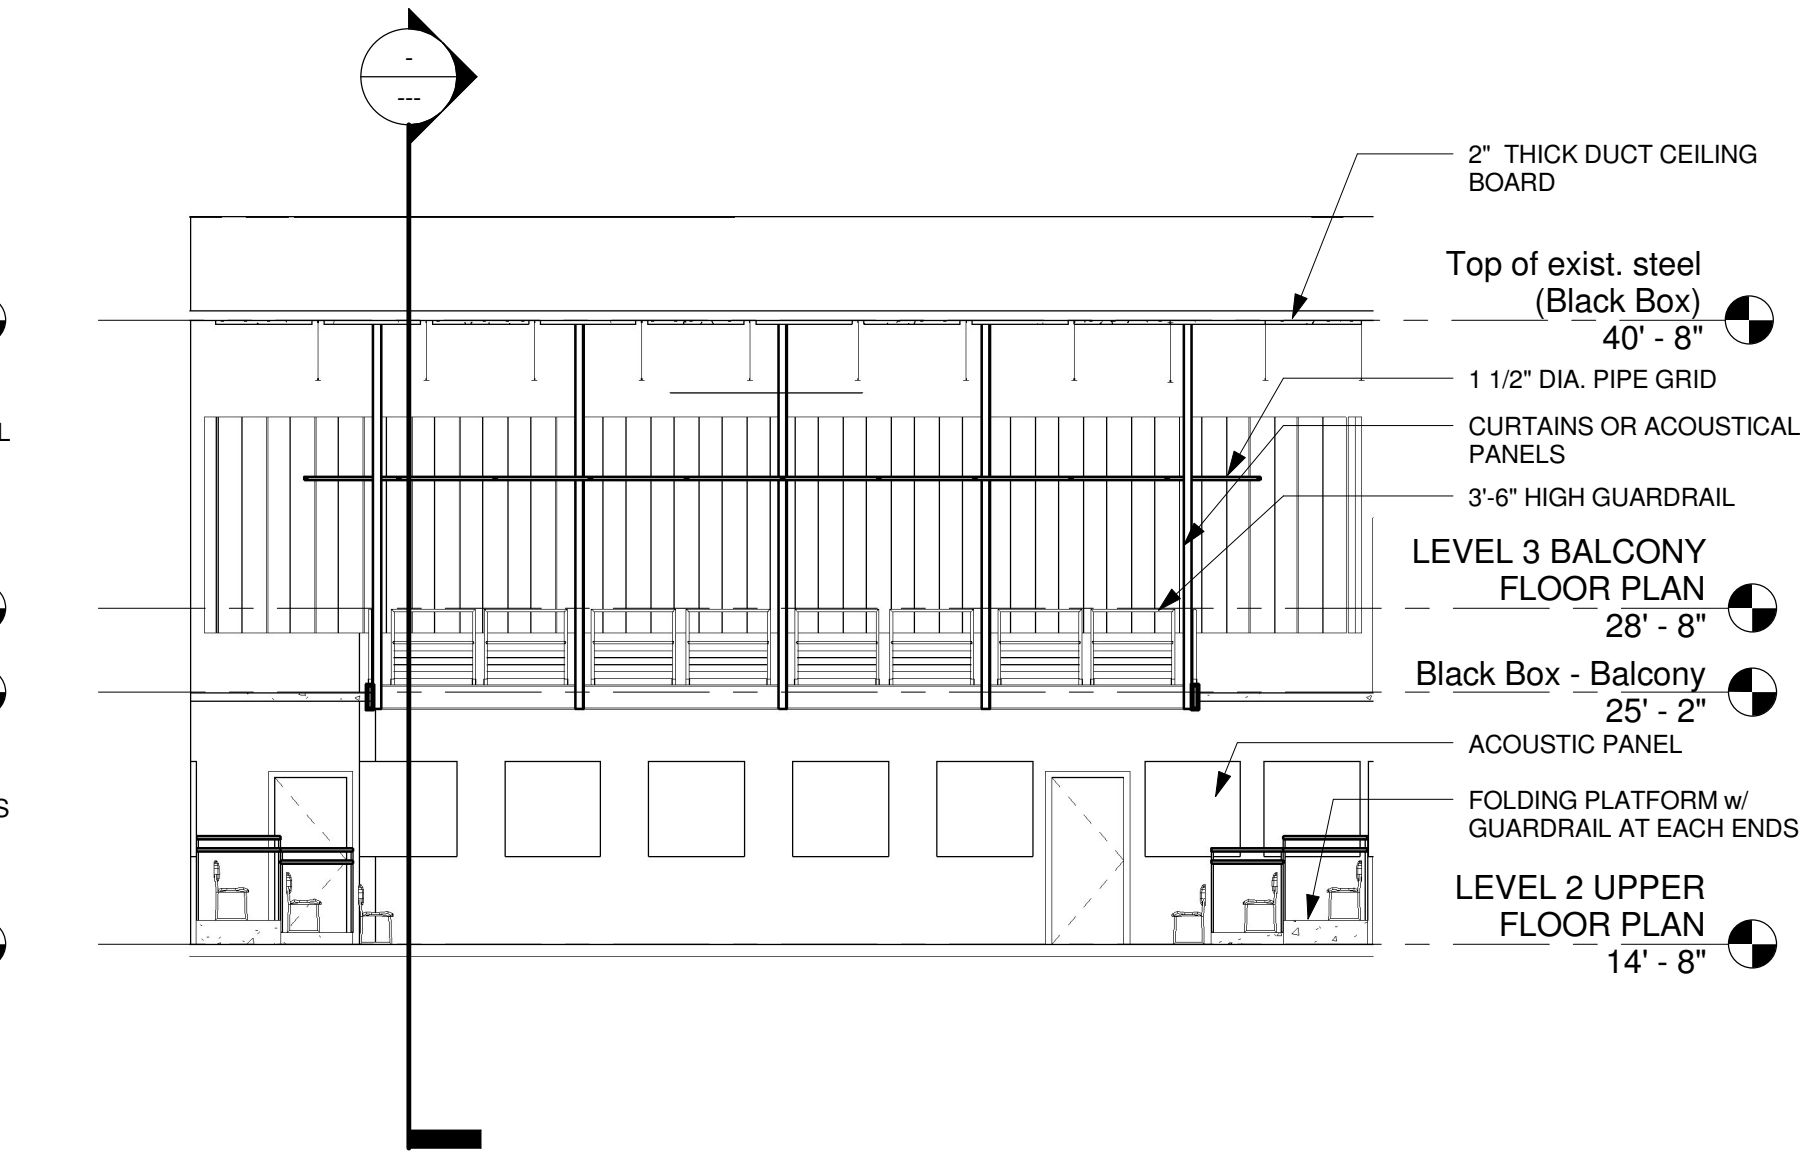

**8 Black Box South Elevation**  
 1/8" = 1'-0"

5/20/07 1:30:28 PM

