



1 GROUND FLOOR PLAN
1/8" = 1'-0"

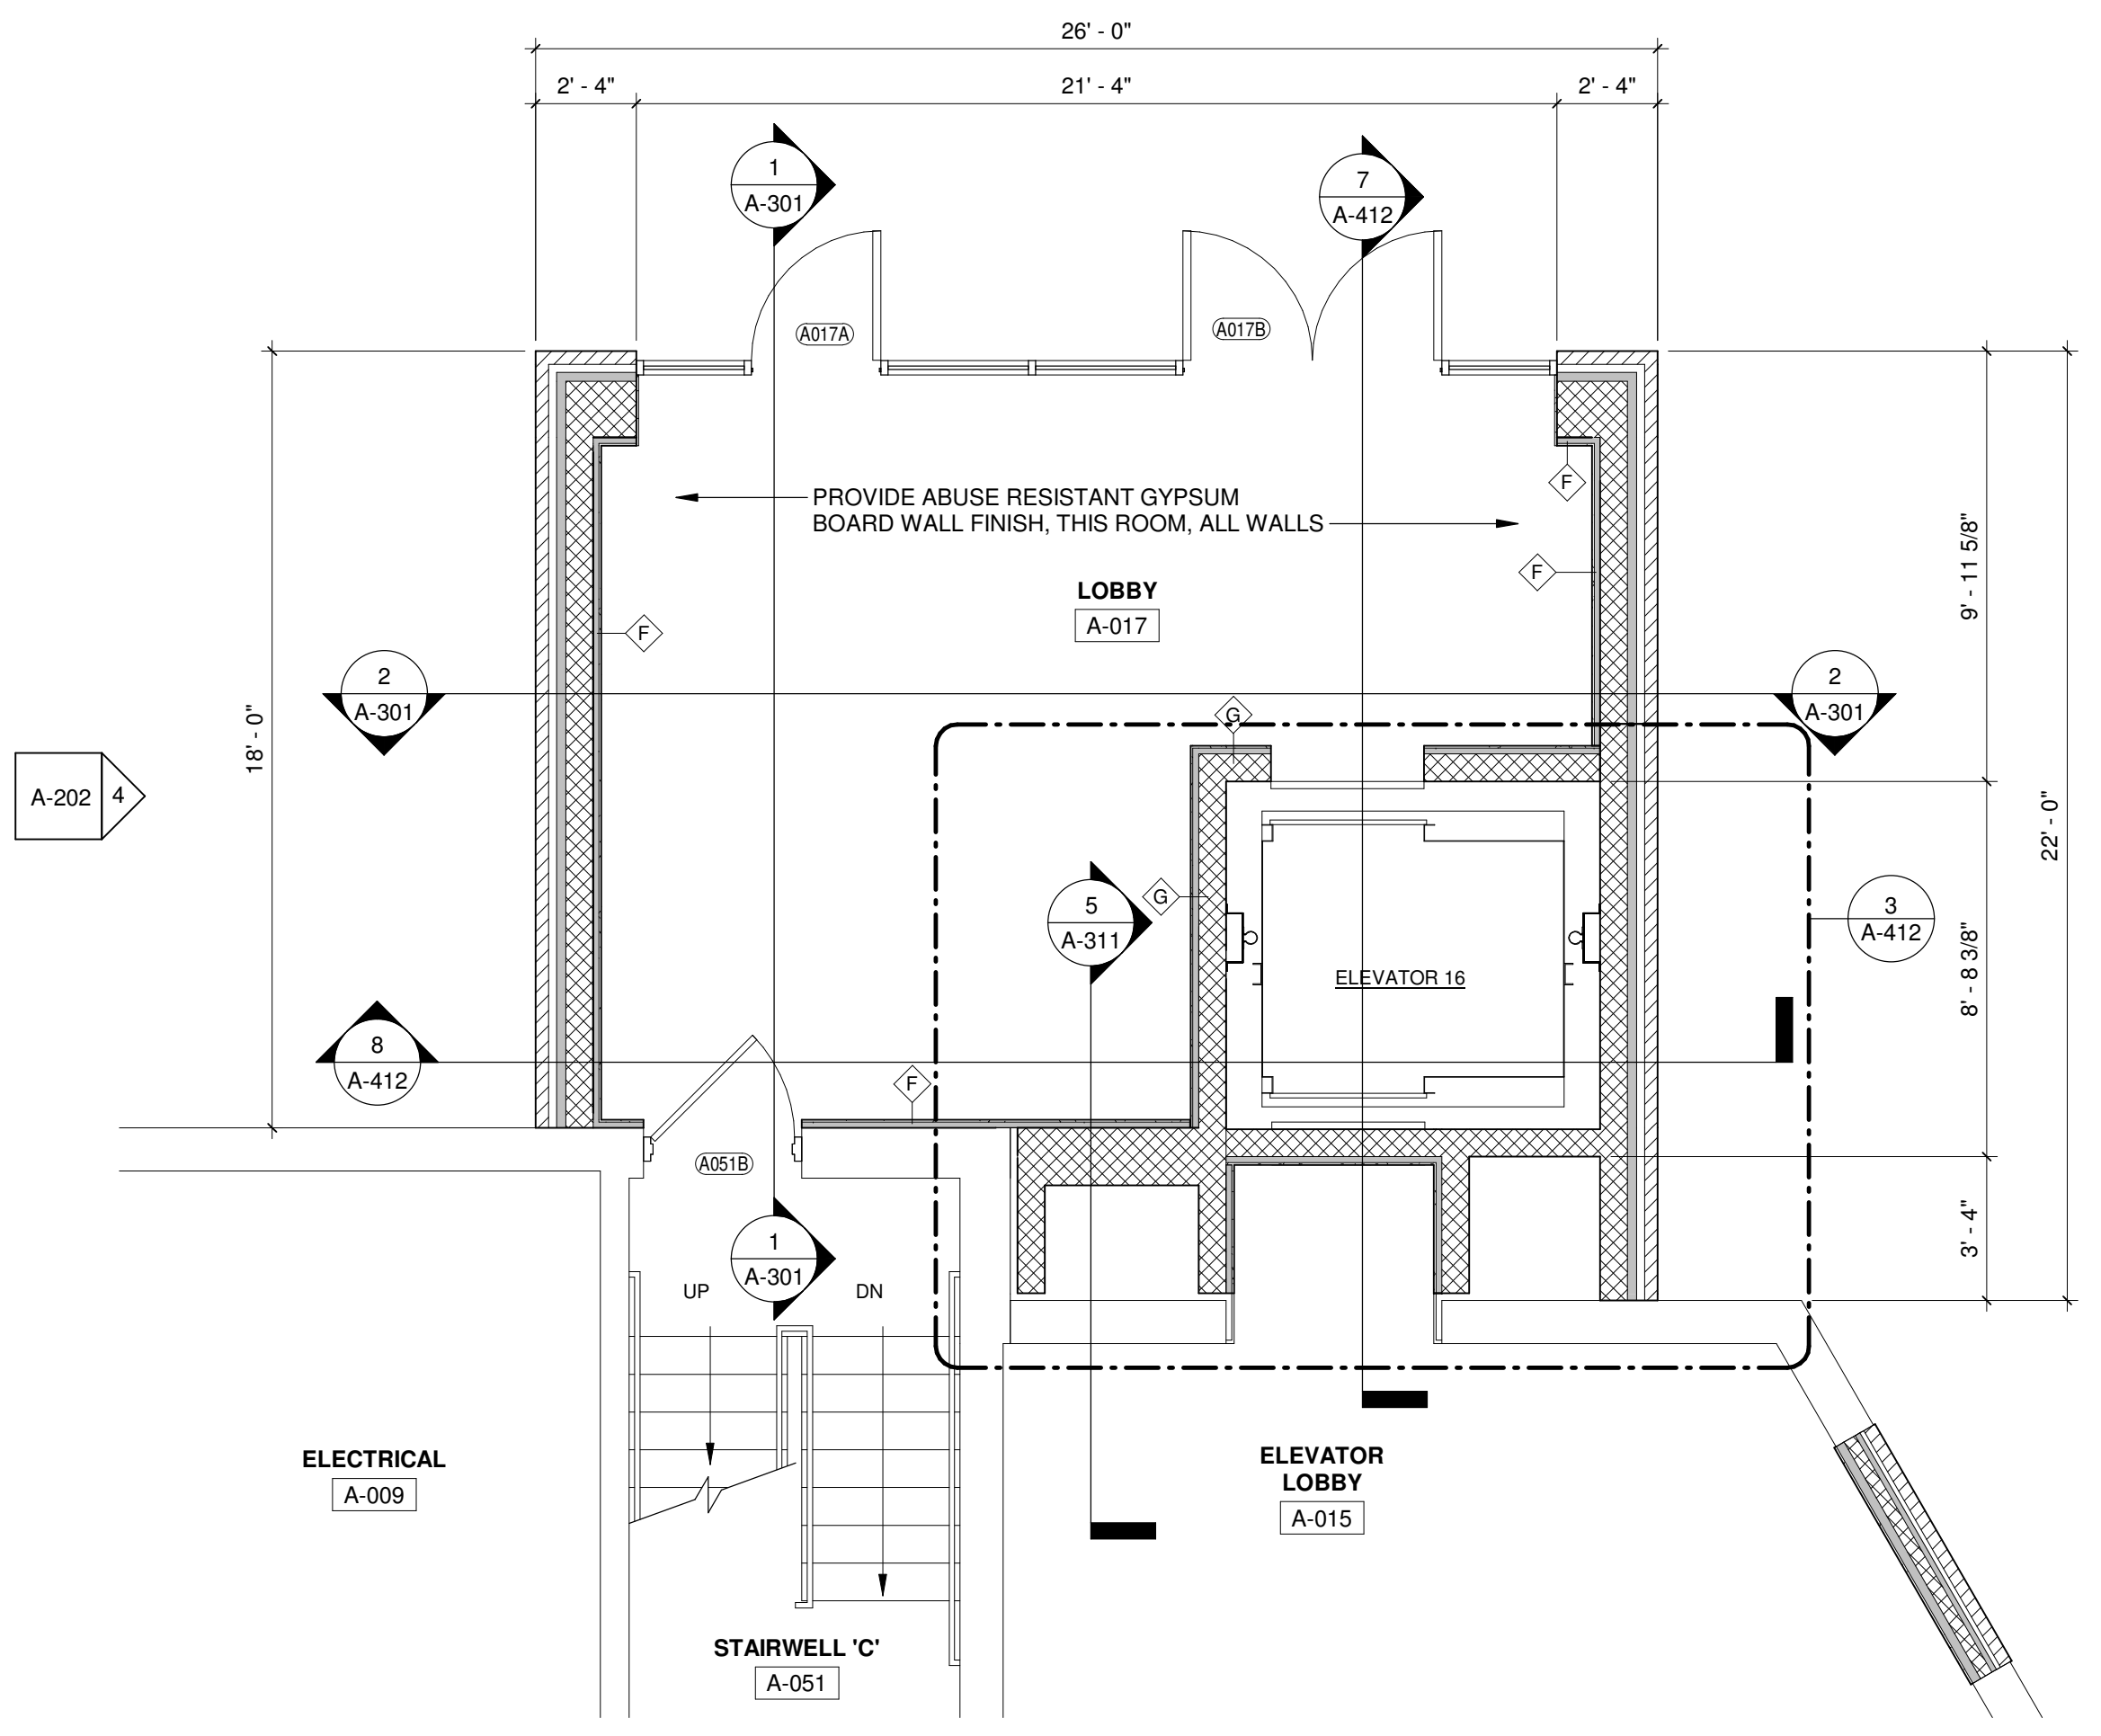


2 INTERMEDIATE LEVEL FLOOR PLAN
1/4" = 1'-0"

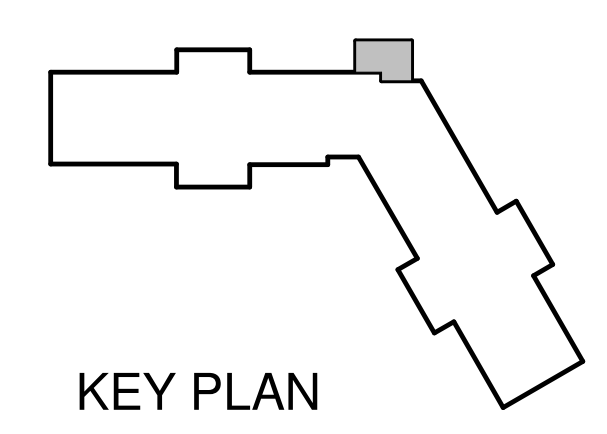


KEY PLAN


DATE	REVISIONS
01/23/2018	
02/20	
AS SHOWN	
AWP/GAS	
JLL	
SES	

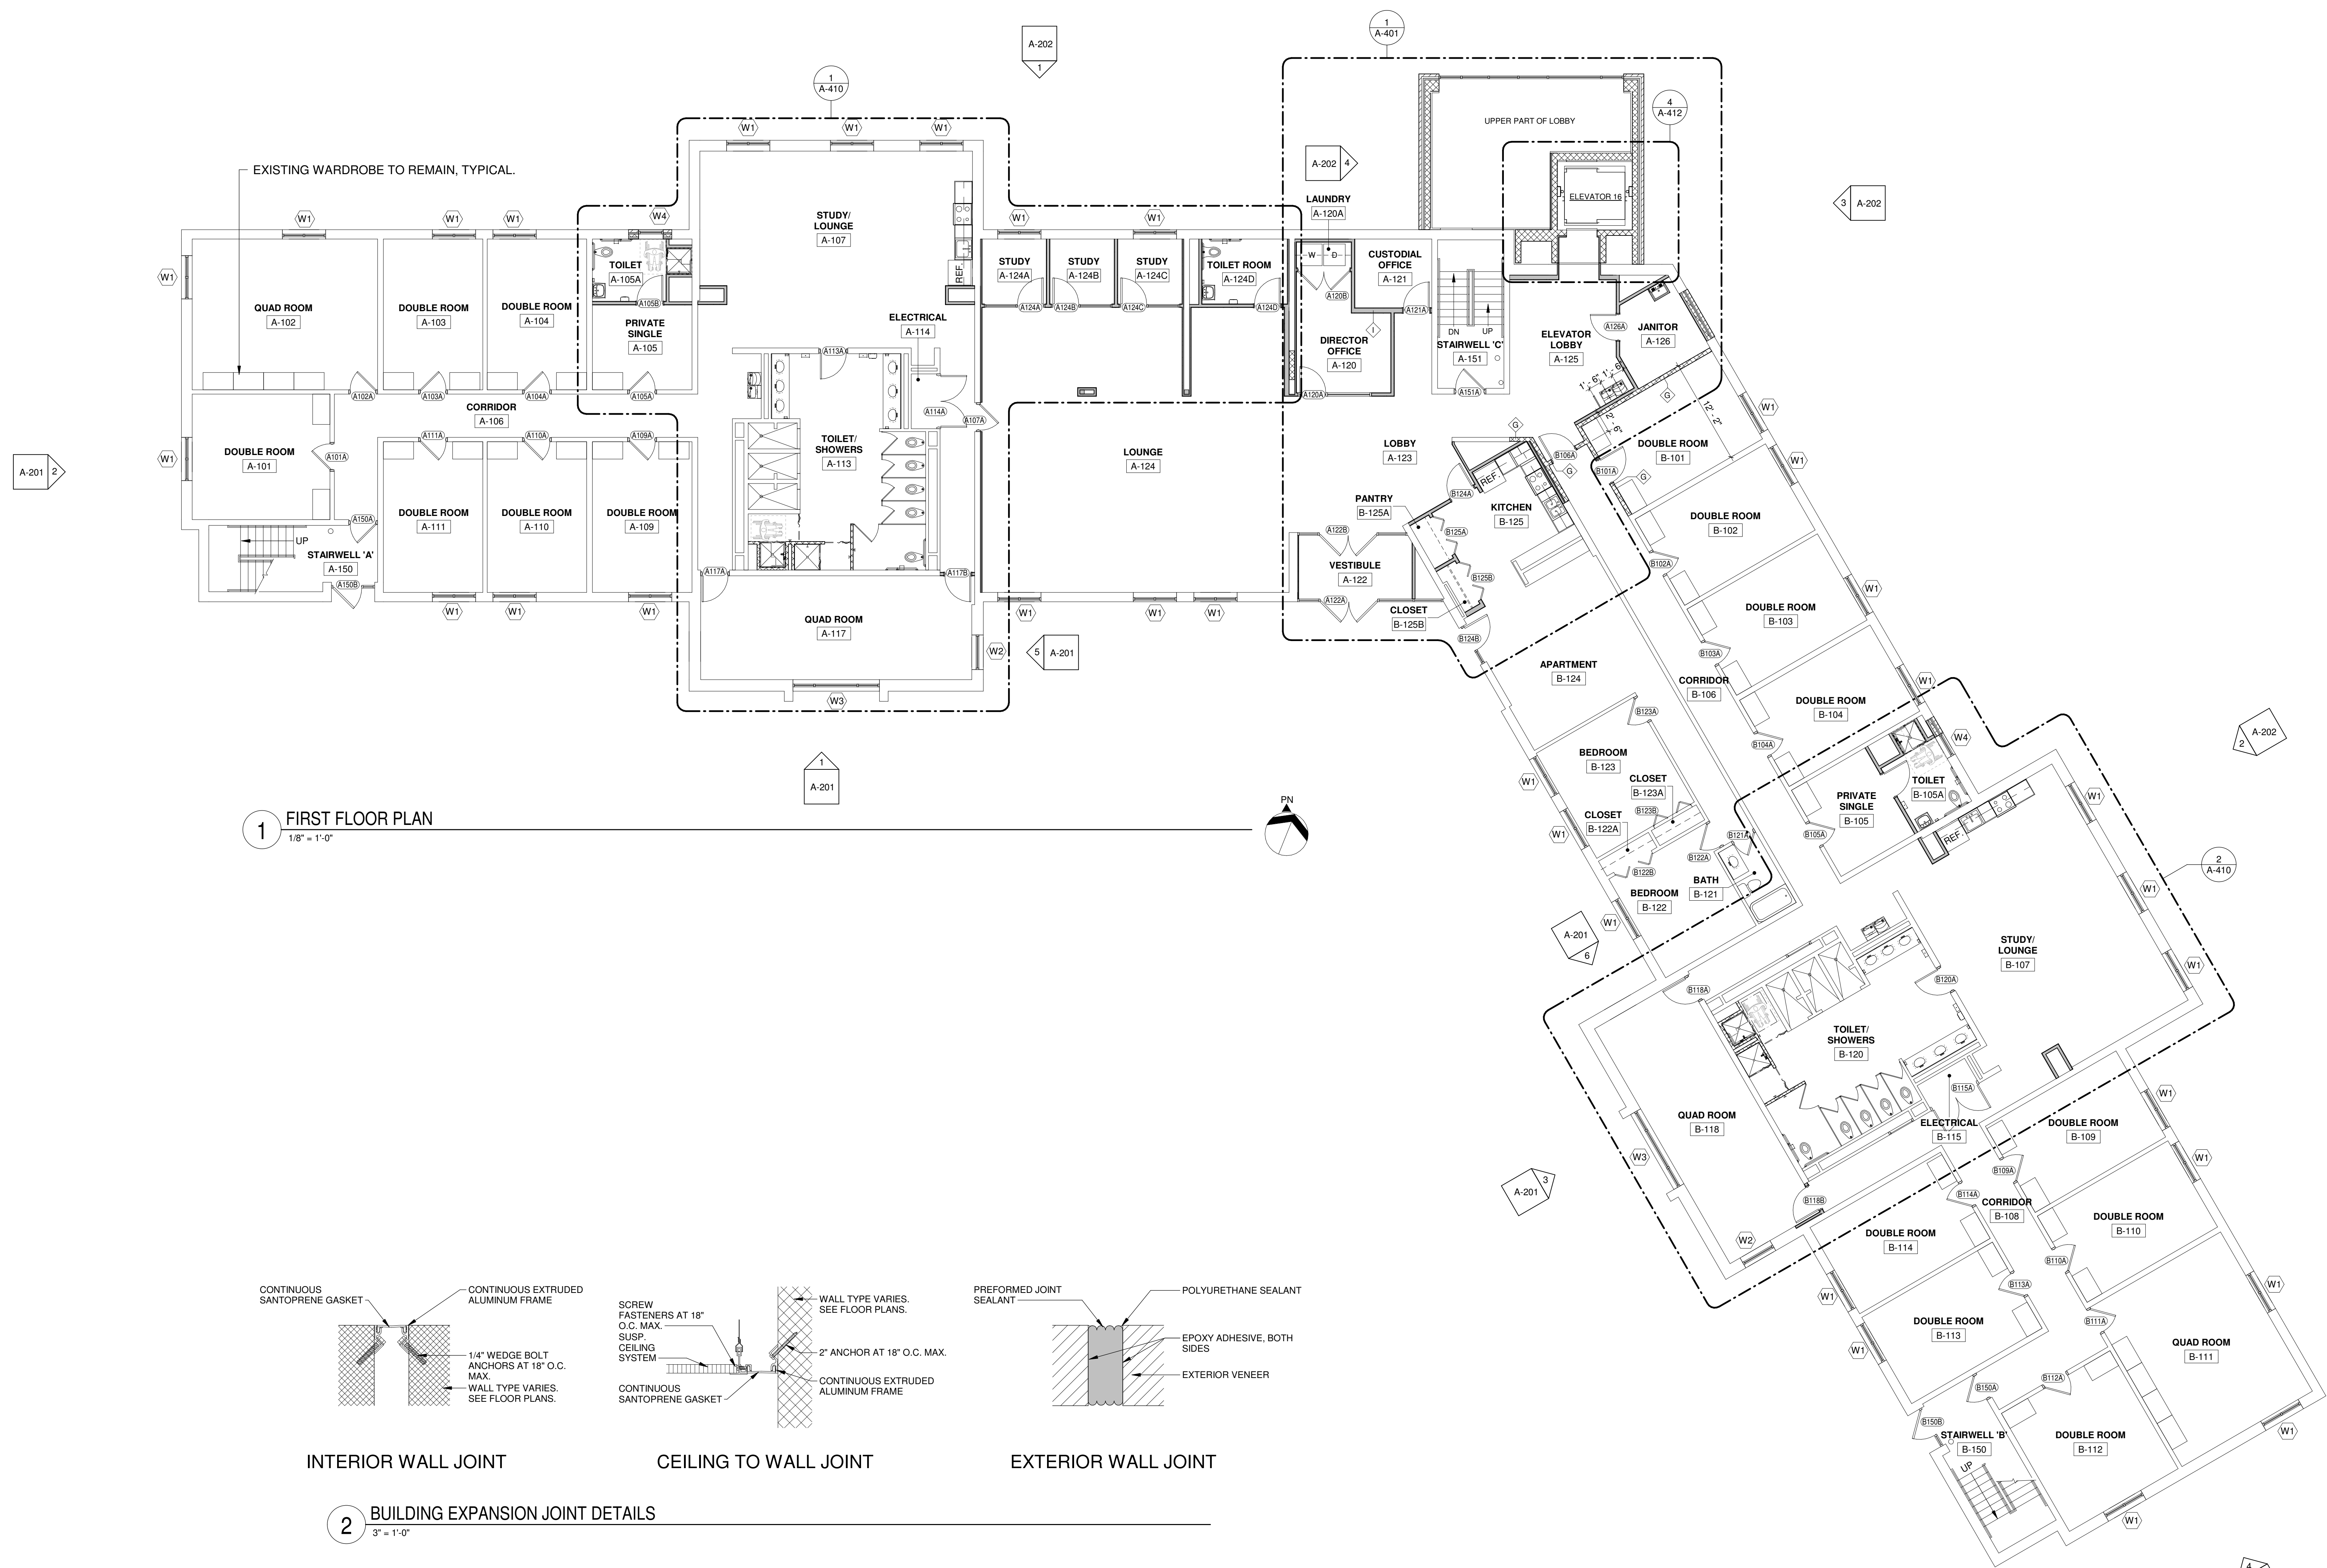


1 FIRST FLOOR PLAN
 1/8" = 1'-0"

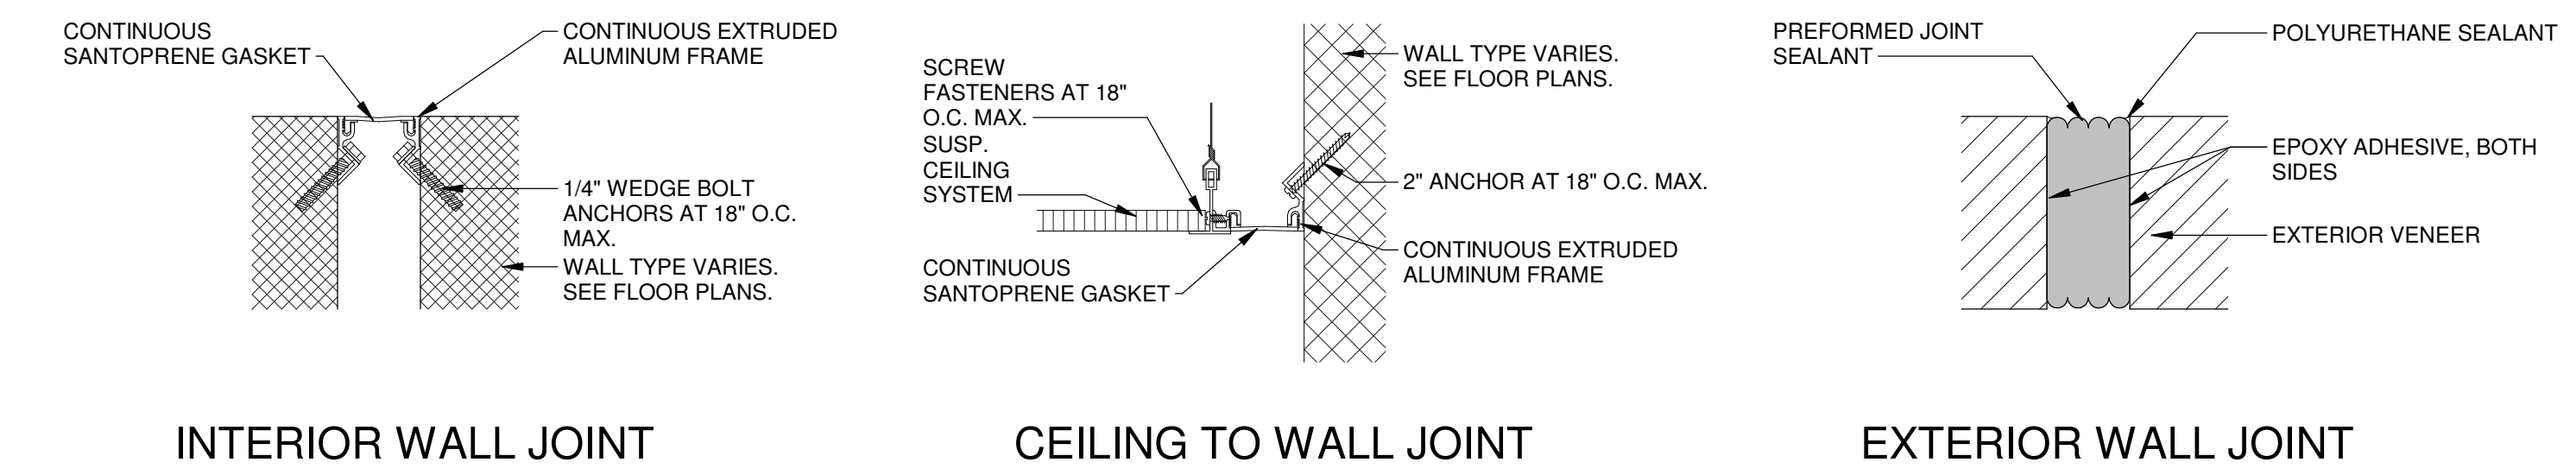


2 BUILDING EXPANSION JOINT DETAILS
 3" = 1'-0"

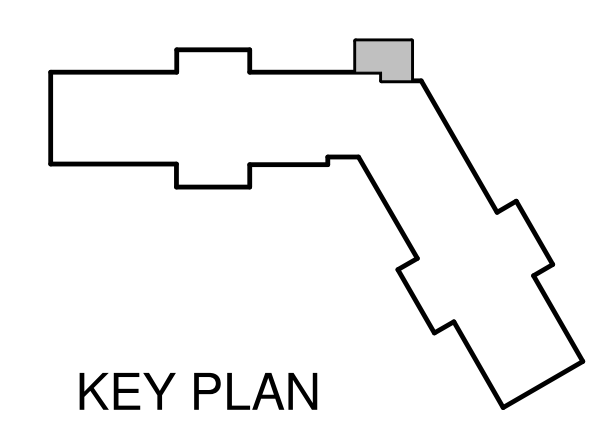


KEY PLAN

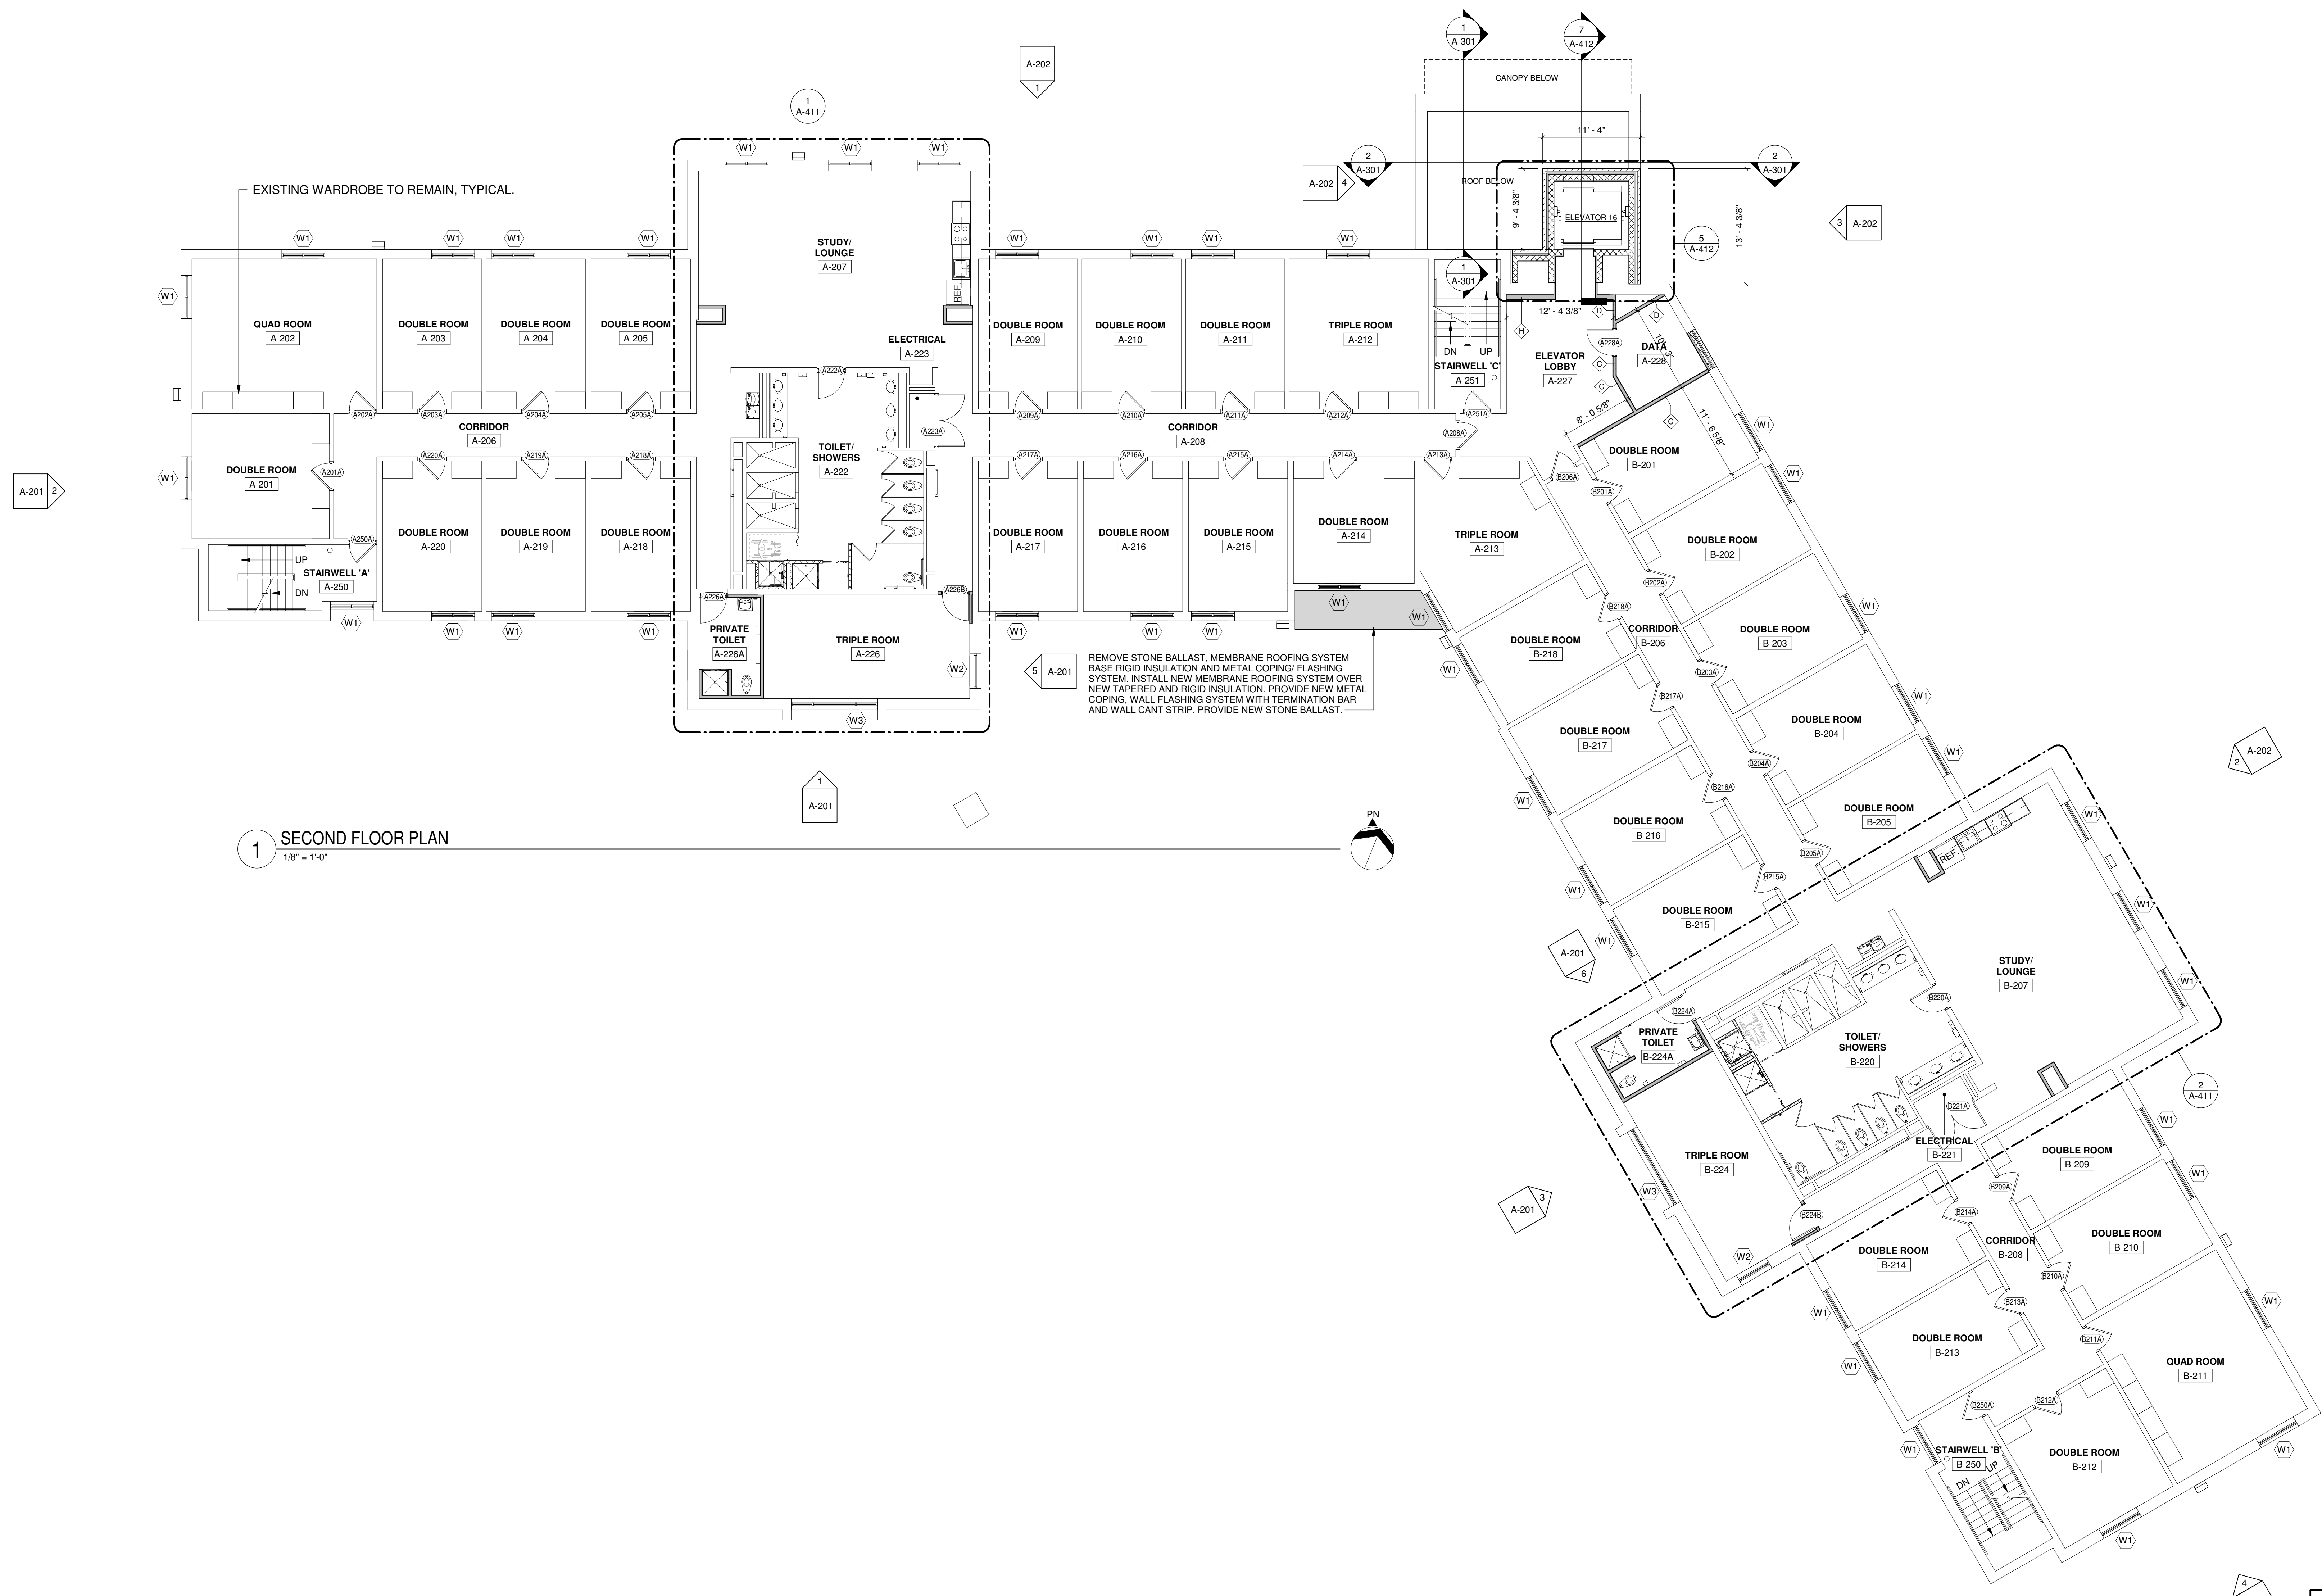


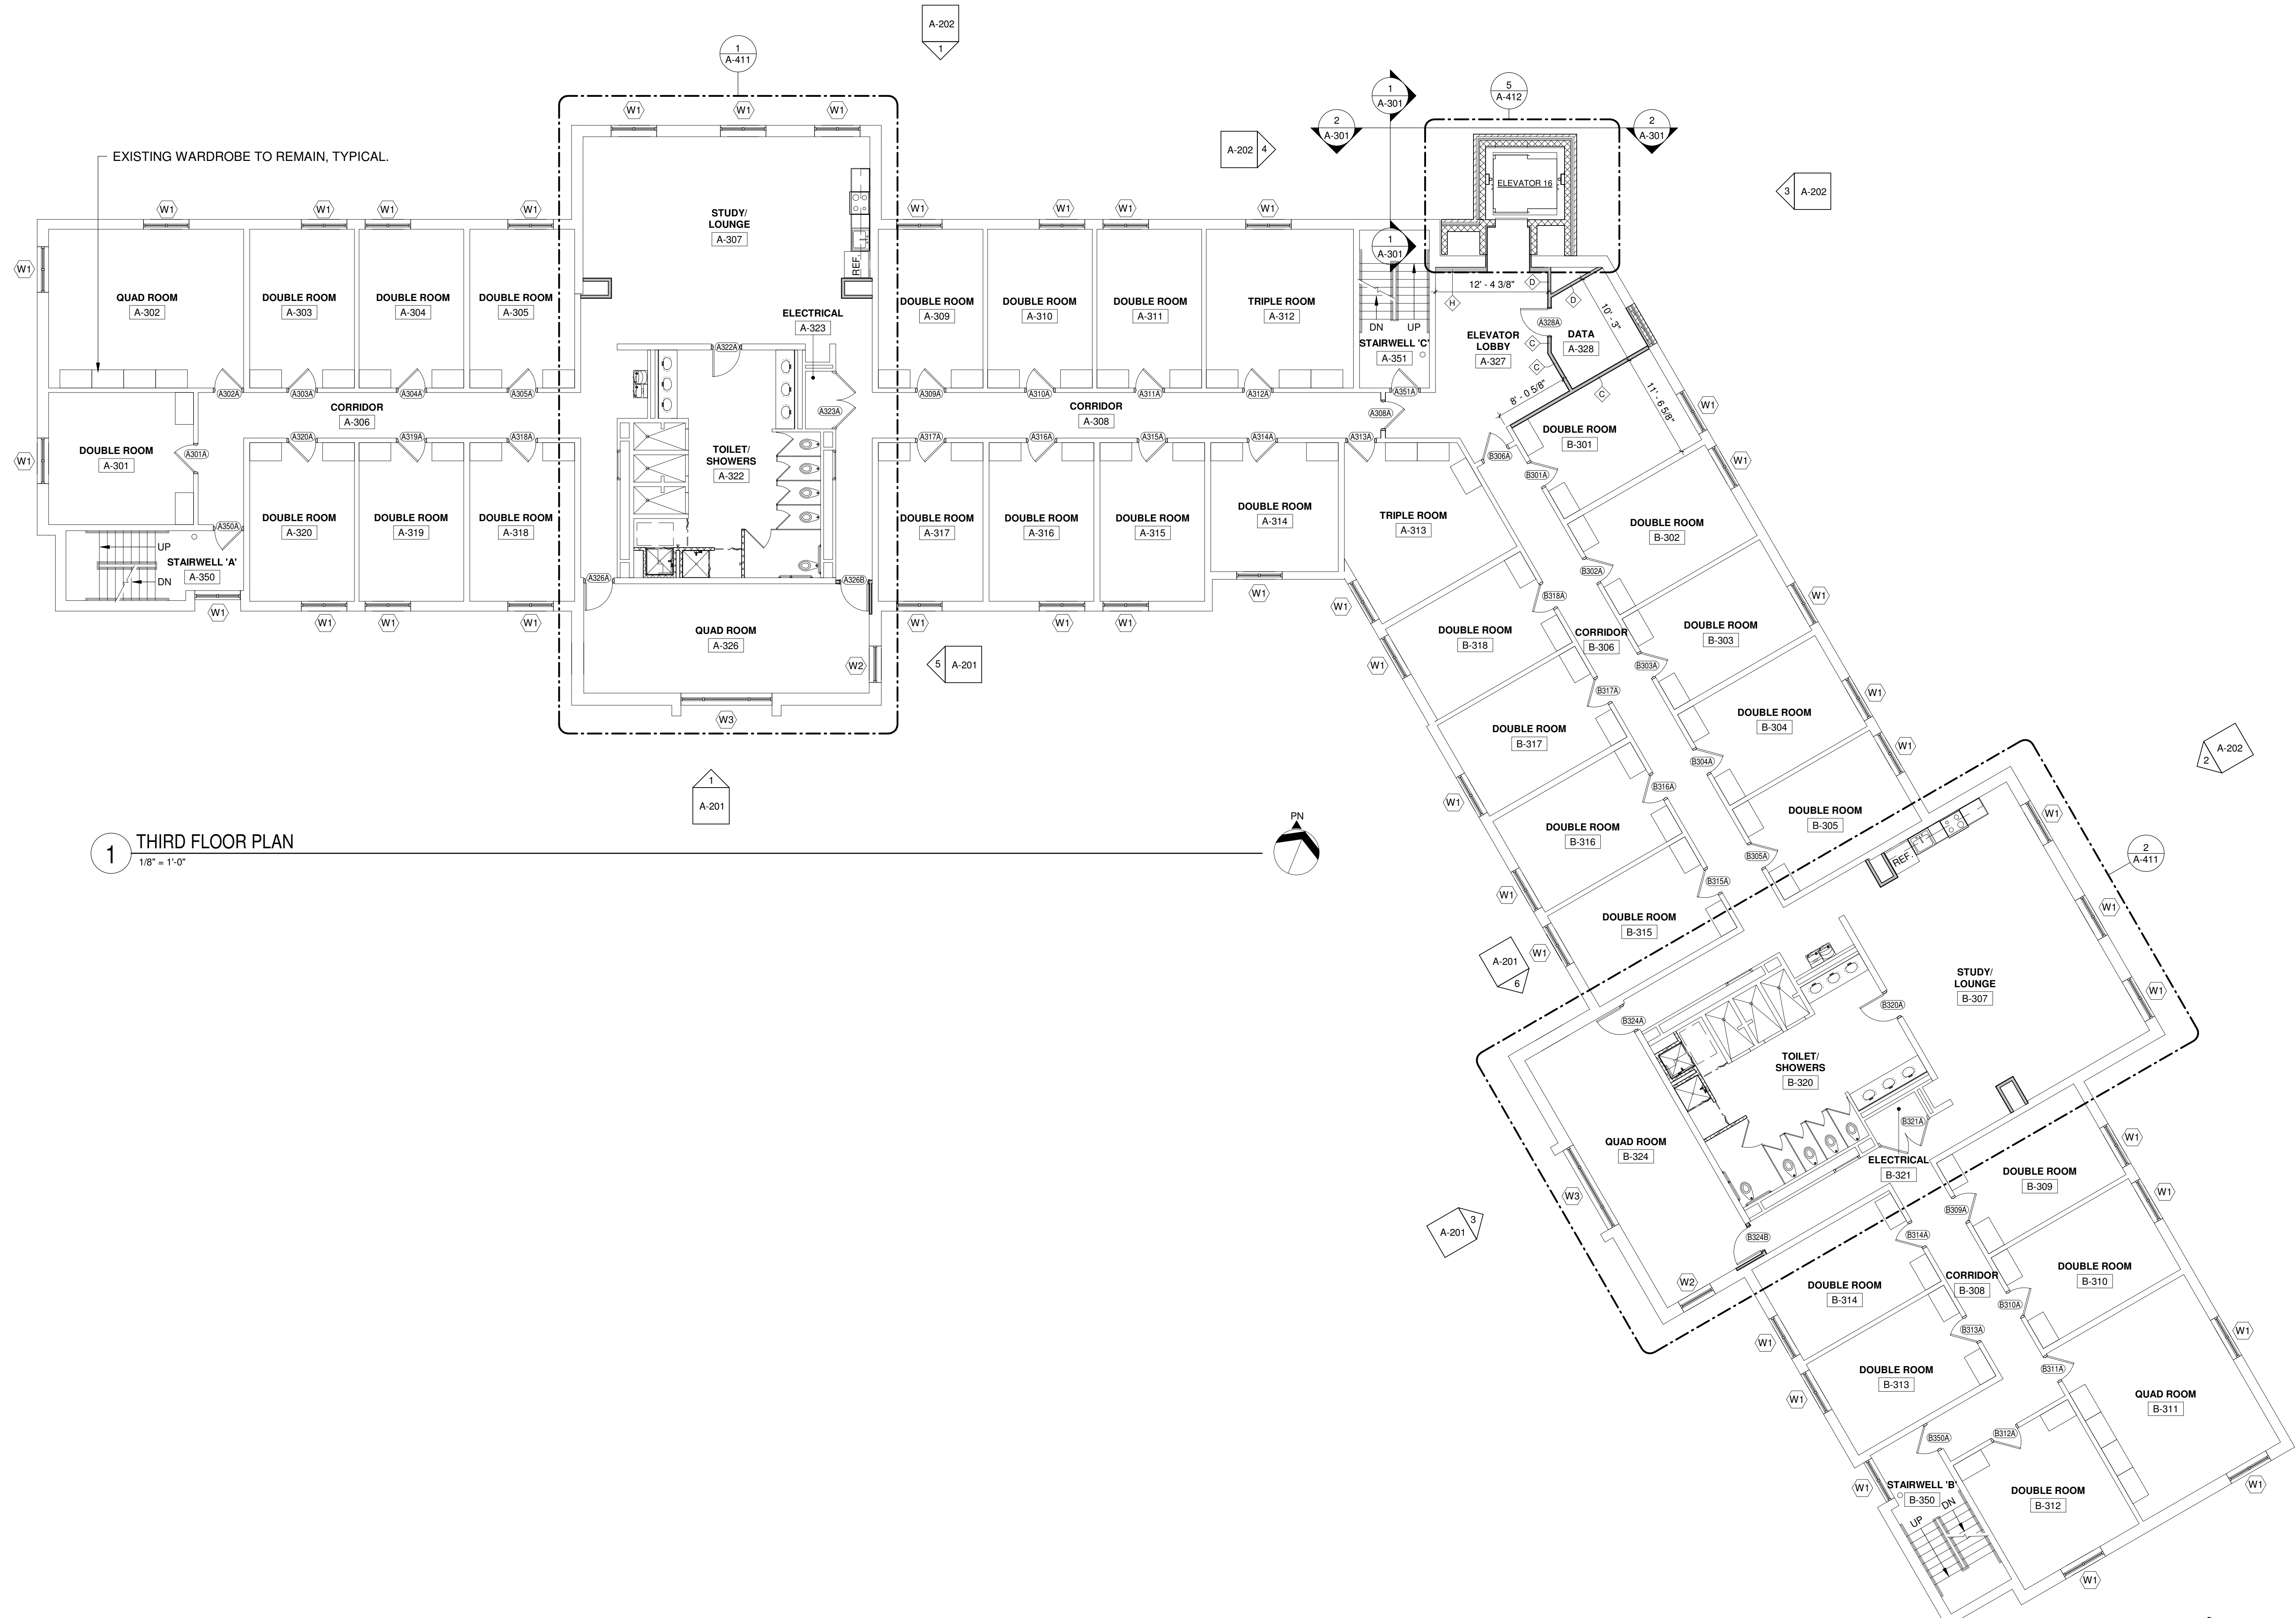


1 THIRD FLOOR PLAN
1/8" = 1'-0"

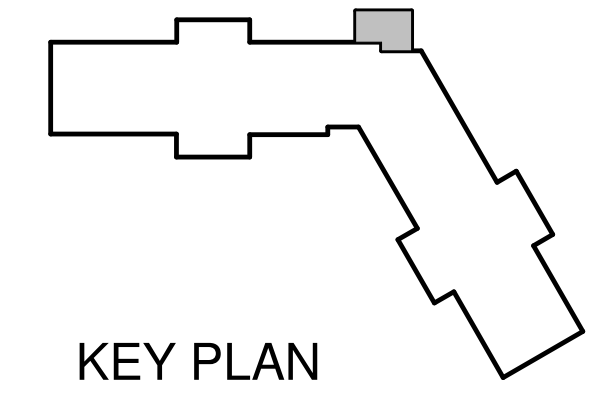

DATE:	01/23/2018
PROJECT #:	16720
DESIGN:	AS SHOWN
DRAWN BY:	JMP/GAS
CHK:	JLL
PRC:	SES

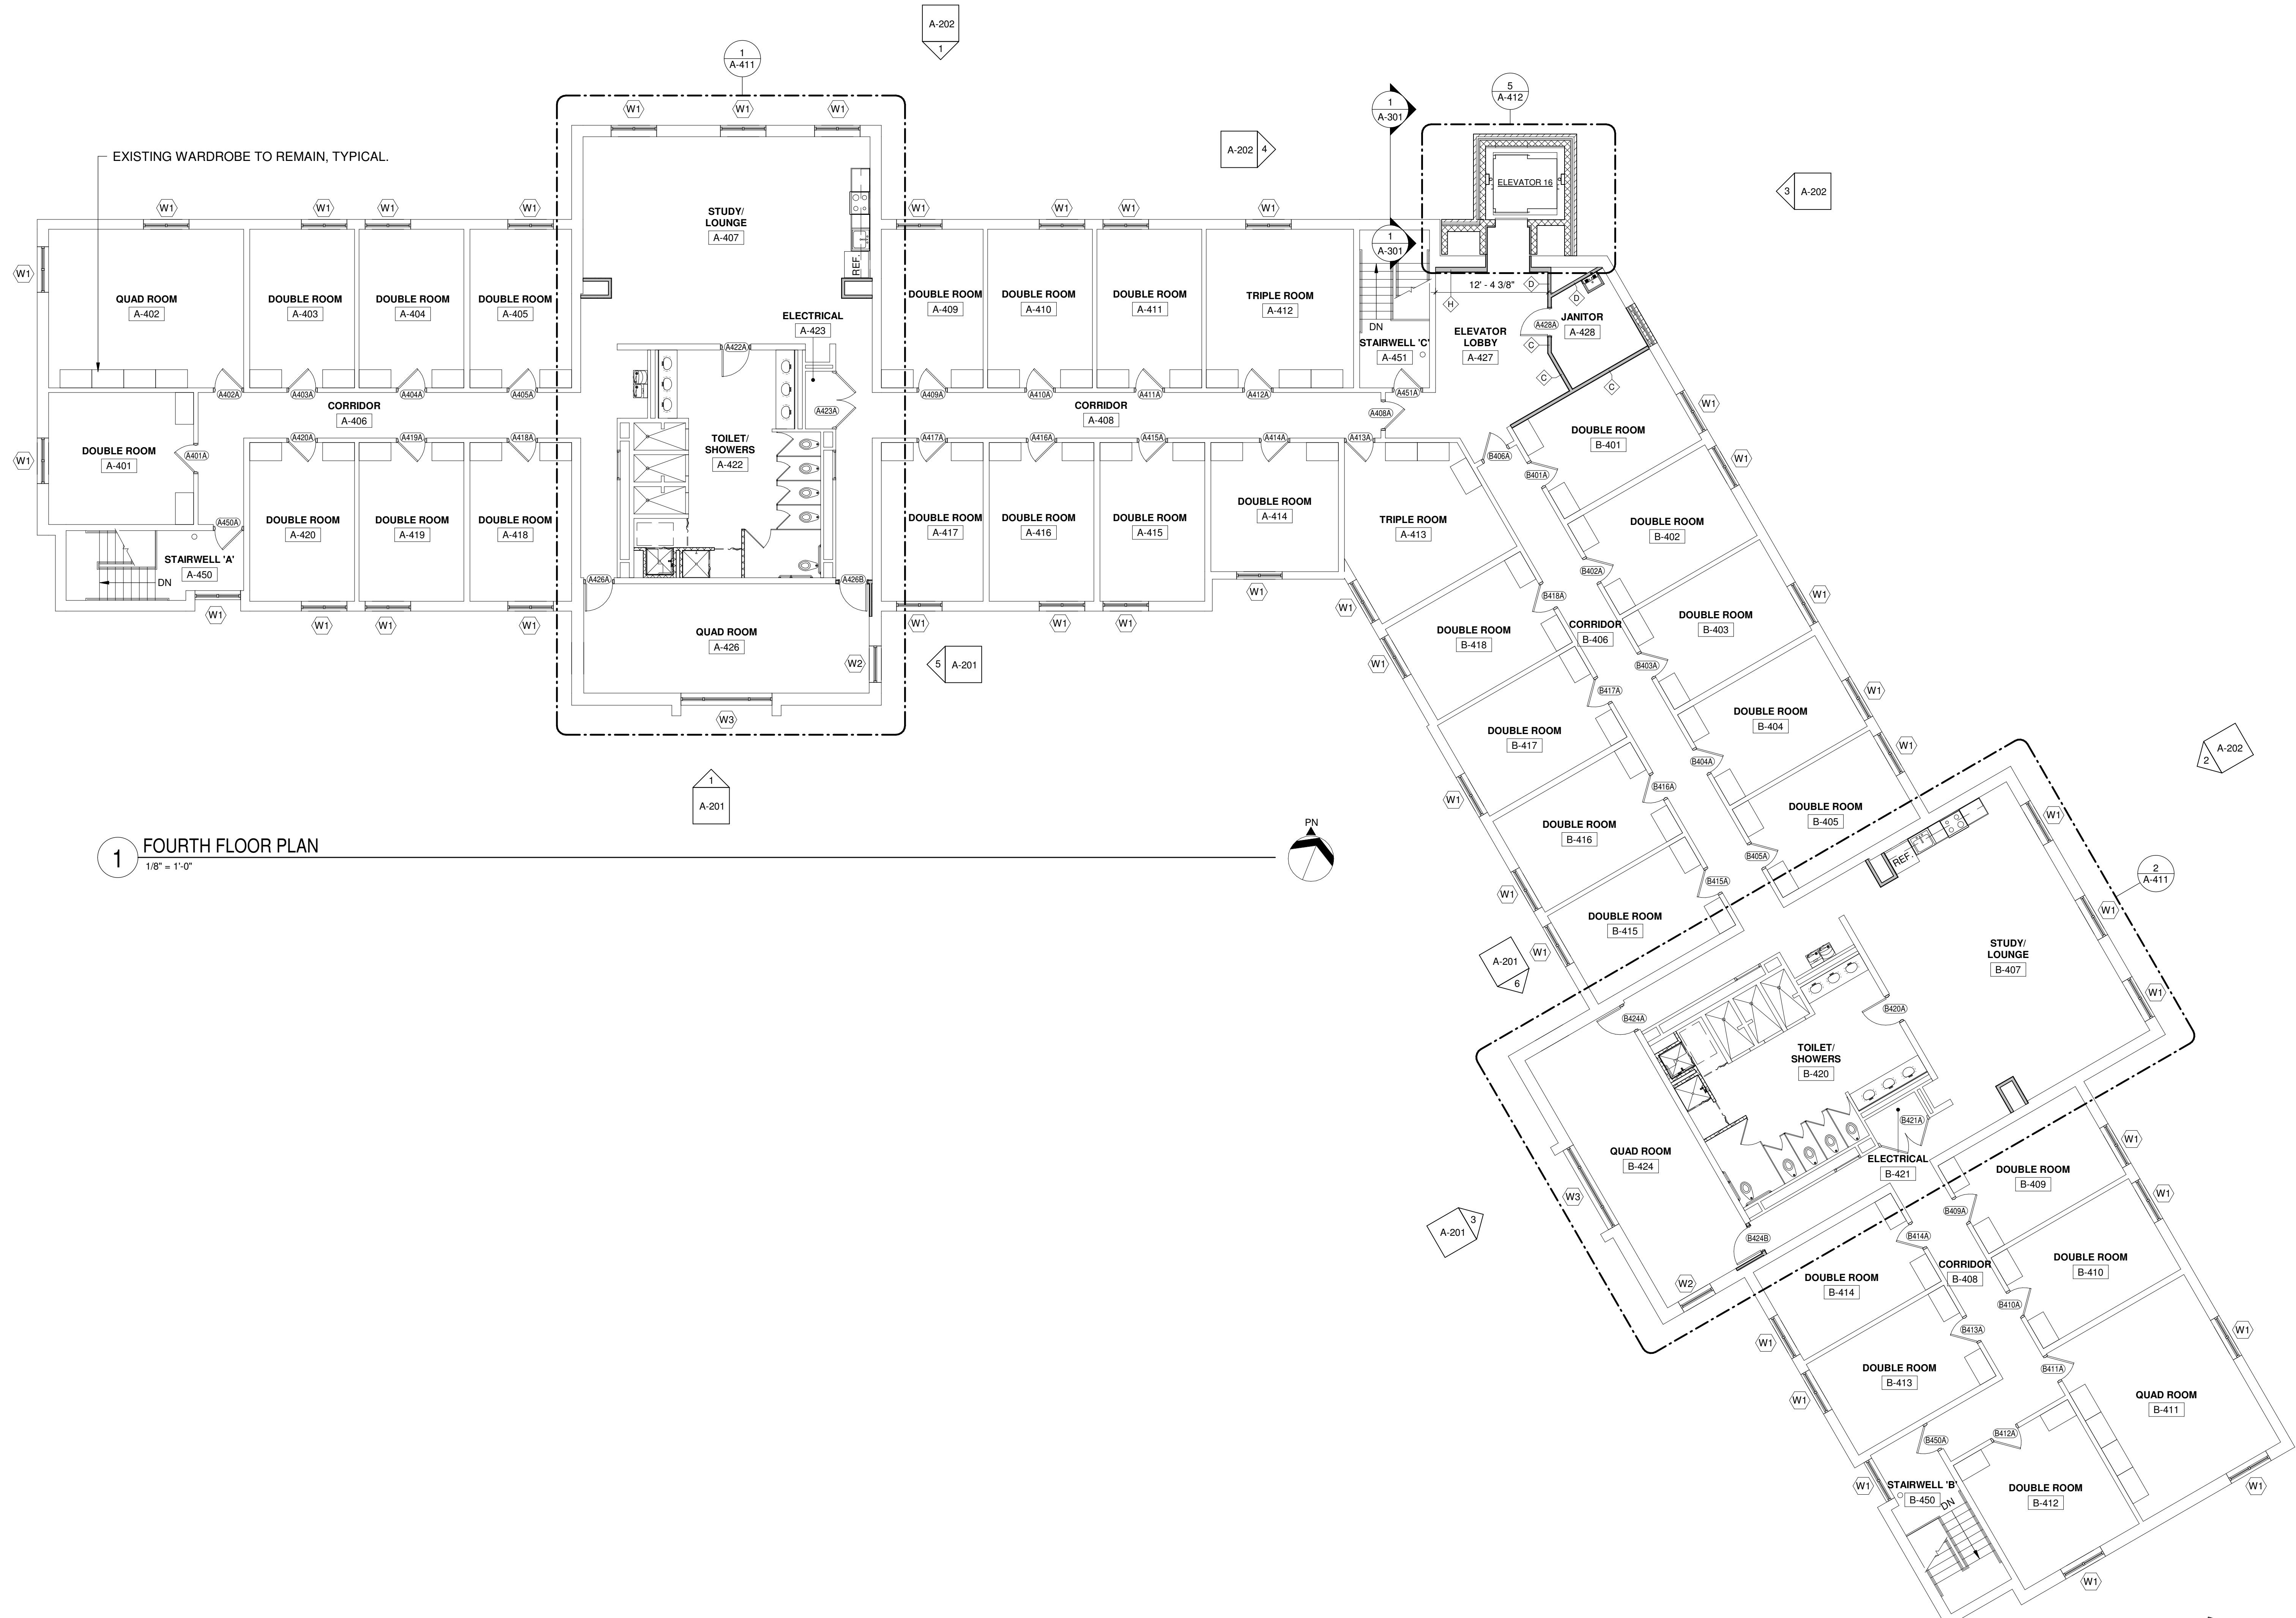

1 FOURTH FLOOR PLAN
1/8" = 1'-0"

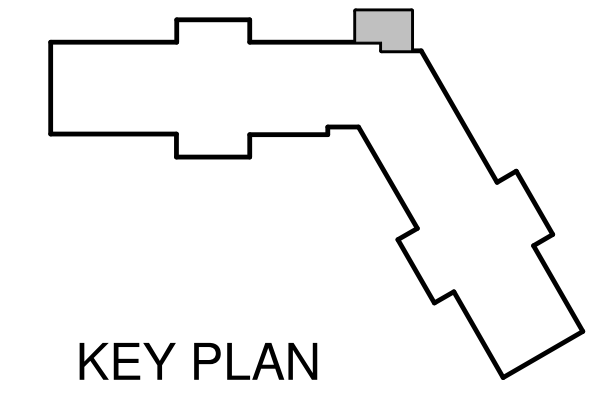

KEY PLAN

REVISIONS:

DATE	PROJECT #	BY	AS SHOWN	DATE
01/23/2018	16720	JMG/GAS		
		JLL		
		SBS		