


Building 4: 2381 Oakwood Hills Dr

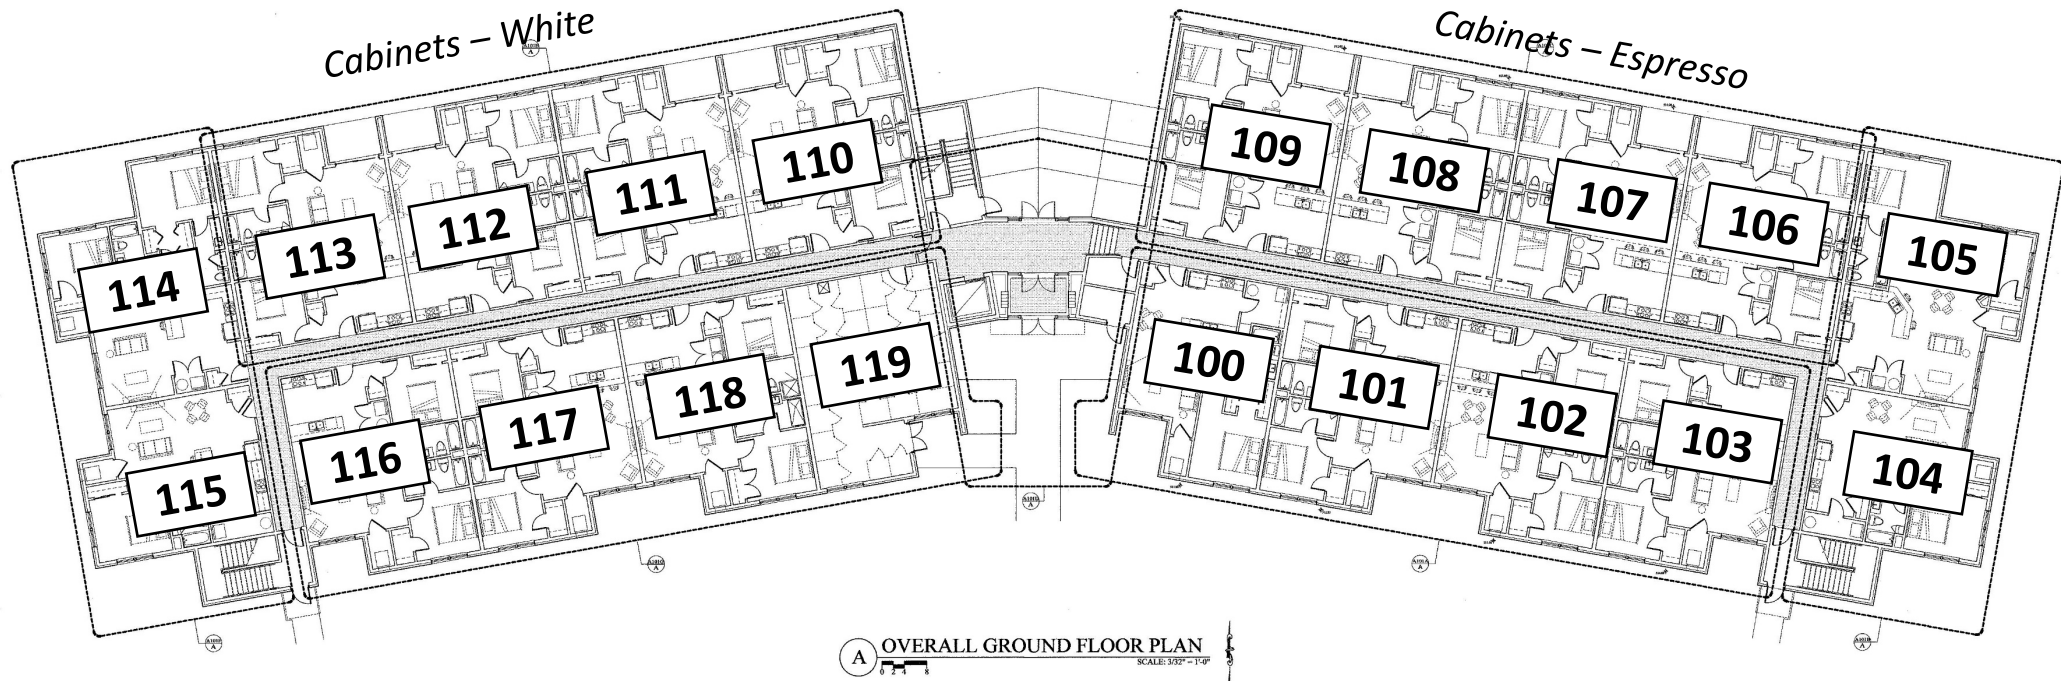

REVISIONS		
NO.	REVISION	DATE
1	ISSUED FOR PERMIT	23 MAY 18



BY DESIGN
CONSULTANTS, INC.
CAMP HILL, PA. 717.540.1250



KEY PLAN

PLAN KEY NOTE:
SEE SHEET A102 FOR "PLAN KEY NOTES" AND OTHER INFORMATION.

OAKWOOD HILLS PLANNED COMMUNITY
59-UNIT APARTMENT BUILDING
West Lisburn Road
for:
RIDER MUSSER DEVELOPMENT, LLC
Upper Allen Township, Cumberland County

DRAWN/CHECKED	KS/JAB
JOB NUMBER	1133
DATE	23 MAY 18

OVERALL GROUND FLOOR PLAN
59 UNIT BUILDING 4

A101