


Building 4: 2381 Oakwood Hills Dr

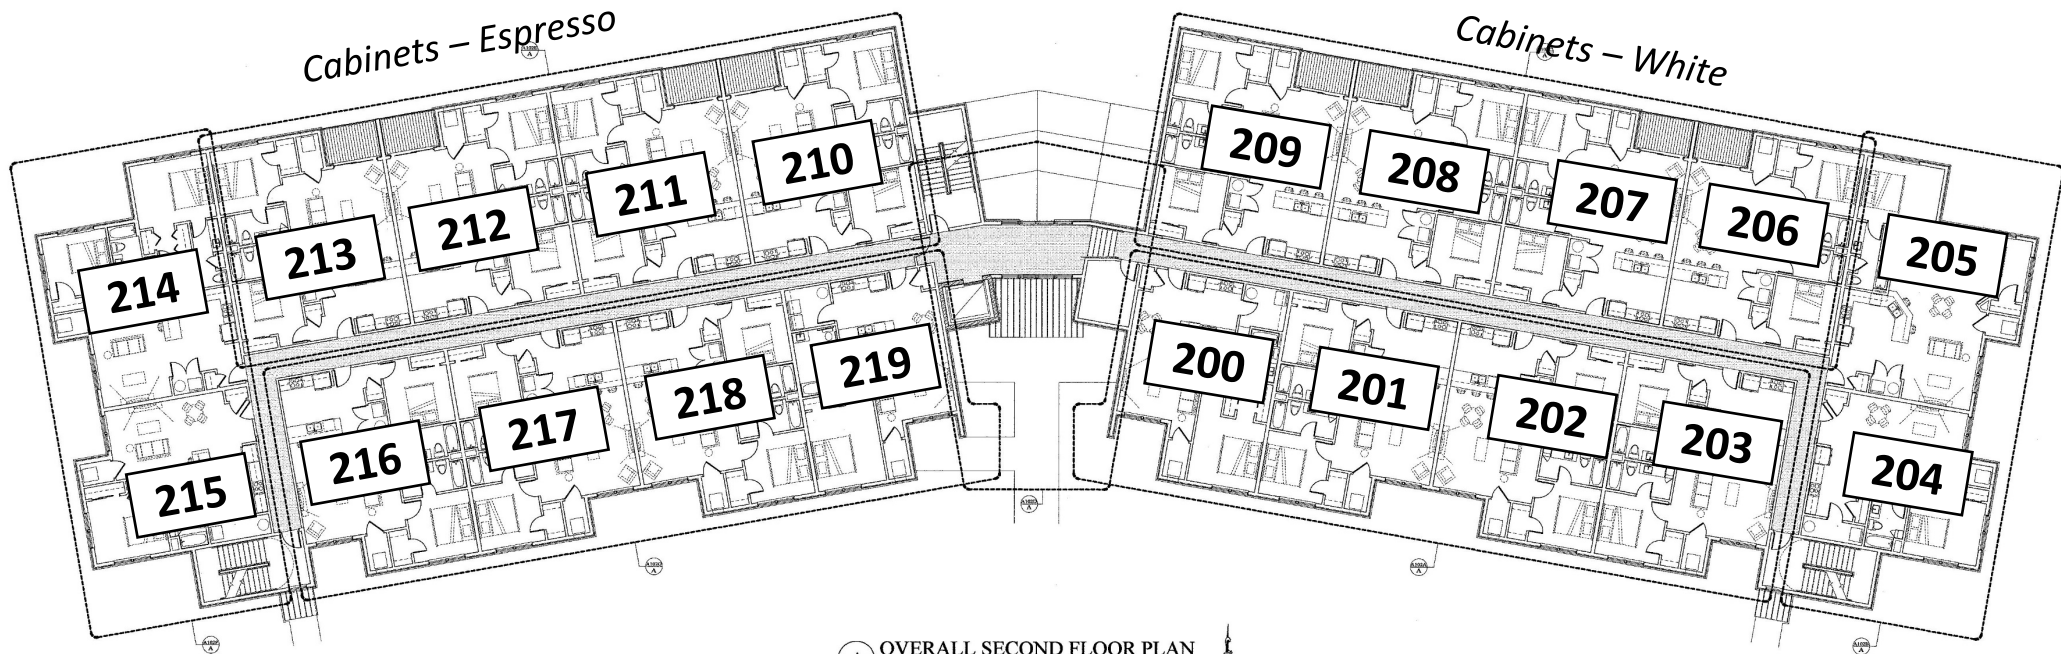

A OVERALL SECOND FLOOR PLAN
SCALE: 3/32" = 1'-0"

REVISIONS		
NO.	REVISION	DATE

BY DESIGN CONSULTANTS, INC.
CAMP HILL, PA. 717.540.1250



KEY PLAN

PLAN KEY NOTE:
SEE SHEET A102B FOR "PLAN KEY NOTES" AND OTHER INFORMATION.

OAKWOOD HILLS PLANNED COMMUNITY
59-UNIT APARTMENT BUILDING
West Lisburn Road
RIDER MUSSER DEVELOPMENT, LLC
Upper Allen Township, Cumberland County

DIAGN/CHECKED	KS/GAB
JOB NUMBER	1133
DATE	23 MAY 18
SHEET:	A2

OVERALL SECOND FLOOR PLAN
59 UNIT BUILDING - 4