


# Building 4: 2381 Oakwood Hills Dr

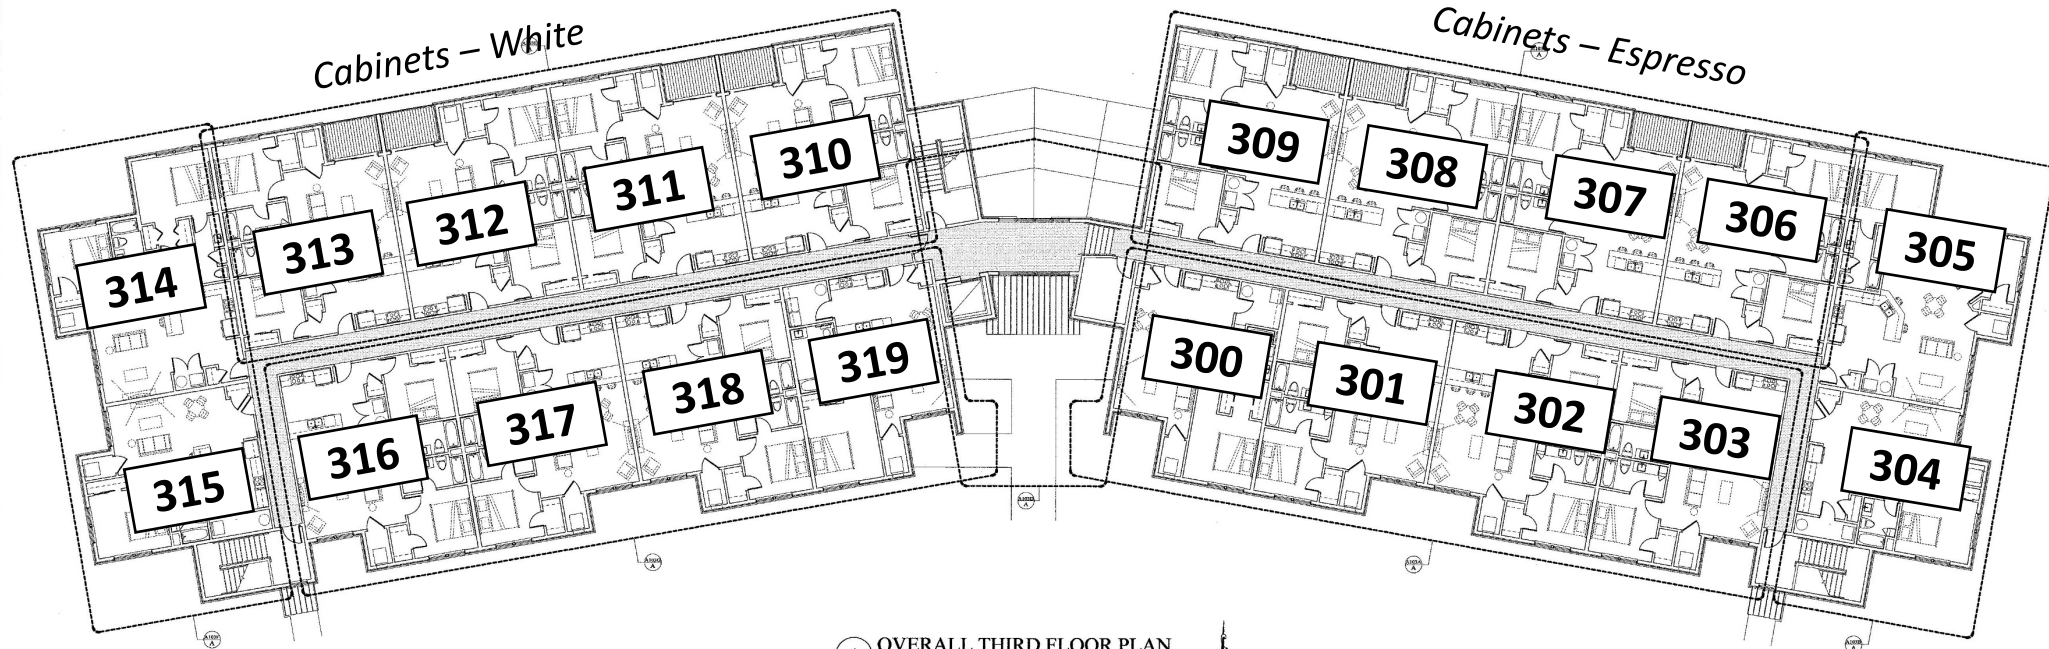

**A** OVERALL THIRD FLOOR PLAN  
SCALE: 3/32" = 1'-0"

REVISIONS		
NO.	REVISION	DATE



**BY DESIGN**  
CONSULTANTS, INC.  
CAMP HILL, PA. 717.540.1250



**PLAN KEY NOTE:**  
SEE SHEET A302R FOR PLAN KEY NOTES AND OTHER INFORMATION.

OAKWOOD HILLS PLANNED COMMUNITY  
59-UNIT APARTMENT BUILDING  
West Lisburn Road  
for:  
RIDER MUSSER DEVELOPMENT, LLC  
Upper Allen Township, Cumberland County

DRAWN/CHECKED	KS/SAB
JOB NUMBER	1133
DATE	23 MAY 18

OVERALL THIRD FLOOR PLAN  
59 UNIT BUILDING 4

SHEET:  
**A3**