


Building 5: 2351 Oakwood Hills Dr

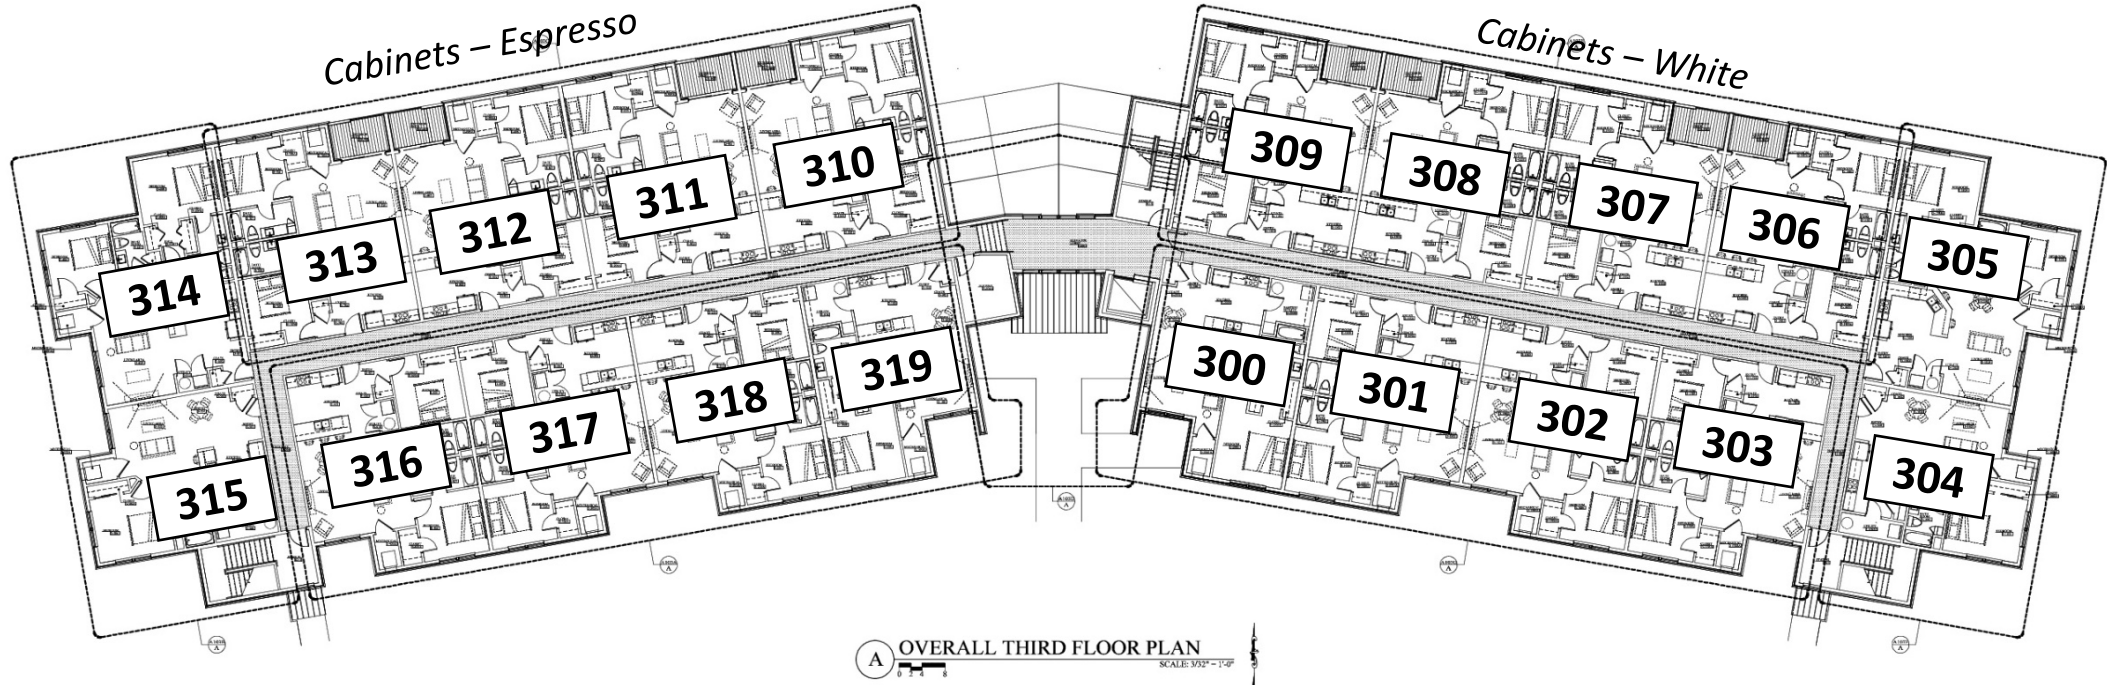

A OVERALL THIRD FLOOR PLAN SCALE: 3/32" = 1'-0"

REVISIONS		
NO.	REVISION	DATE

BY DESIGN CONSULTANTS, INC.
 CAMP HILL, PA. 717.540.1250

PROGRESS PRINT
 (Not for Construction)
 01 MAR 18

KEY PLAN

PLAN KEY NOTE:
 SEE SHEET A5/2B FOR PLAN KEY NOTES AND OTHER INFORMATION.

OAKWOOD HILLS PLANNED COMMUNITY
 59-UNIT APARTMENT BUILDING
 West Lisburn Road
 By:
 RIDER MUSSER DEVELOPMENT, LLC
 Upper Allen Township, Cumberland County

OVERALL THIRD FLOOR PLAN
 59 UNIT BUILDING

DRAWN/CHECKED	KS/JAB
JOB NUMBER	1133
DATE	01 MAR 18
SHEET	A3