


1 GROUND LEVEL REFERENCE PLAN  
SCALE: 1/16"=1'-0"

KEY PLAN  
NO SCALE

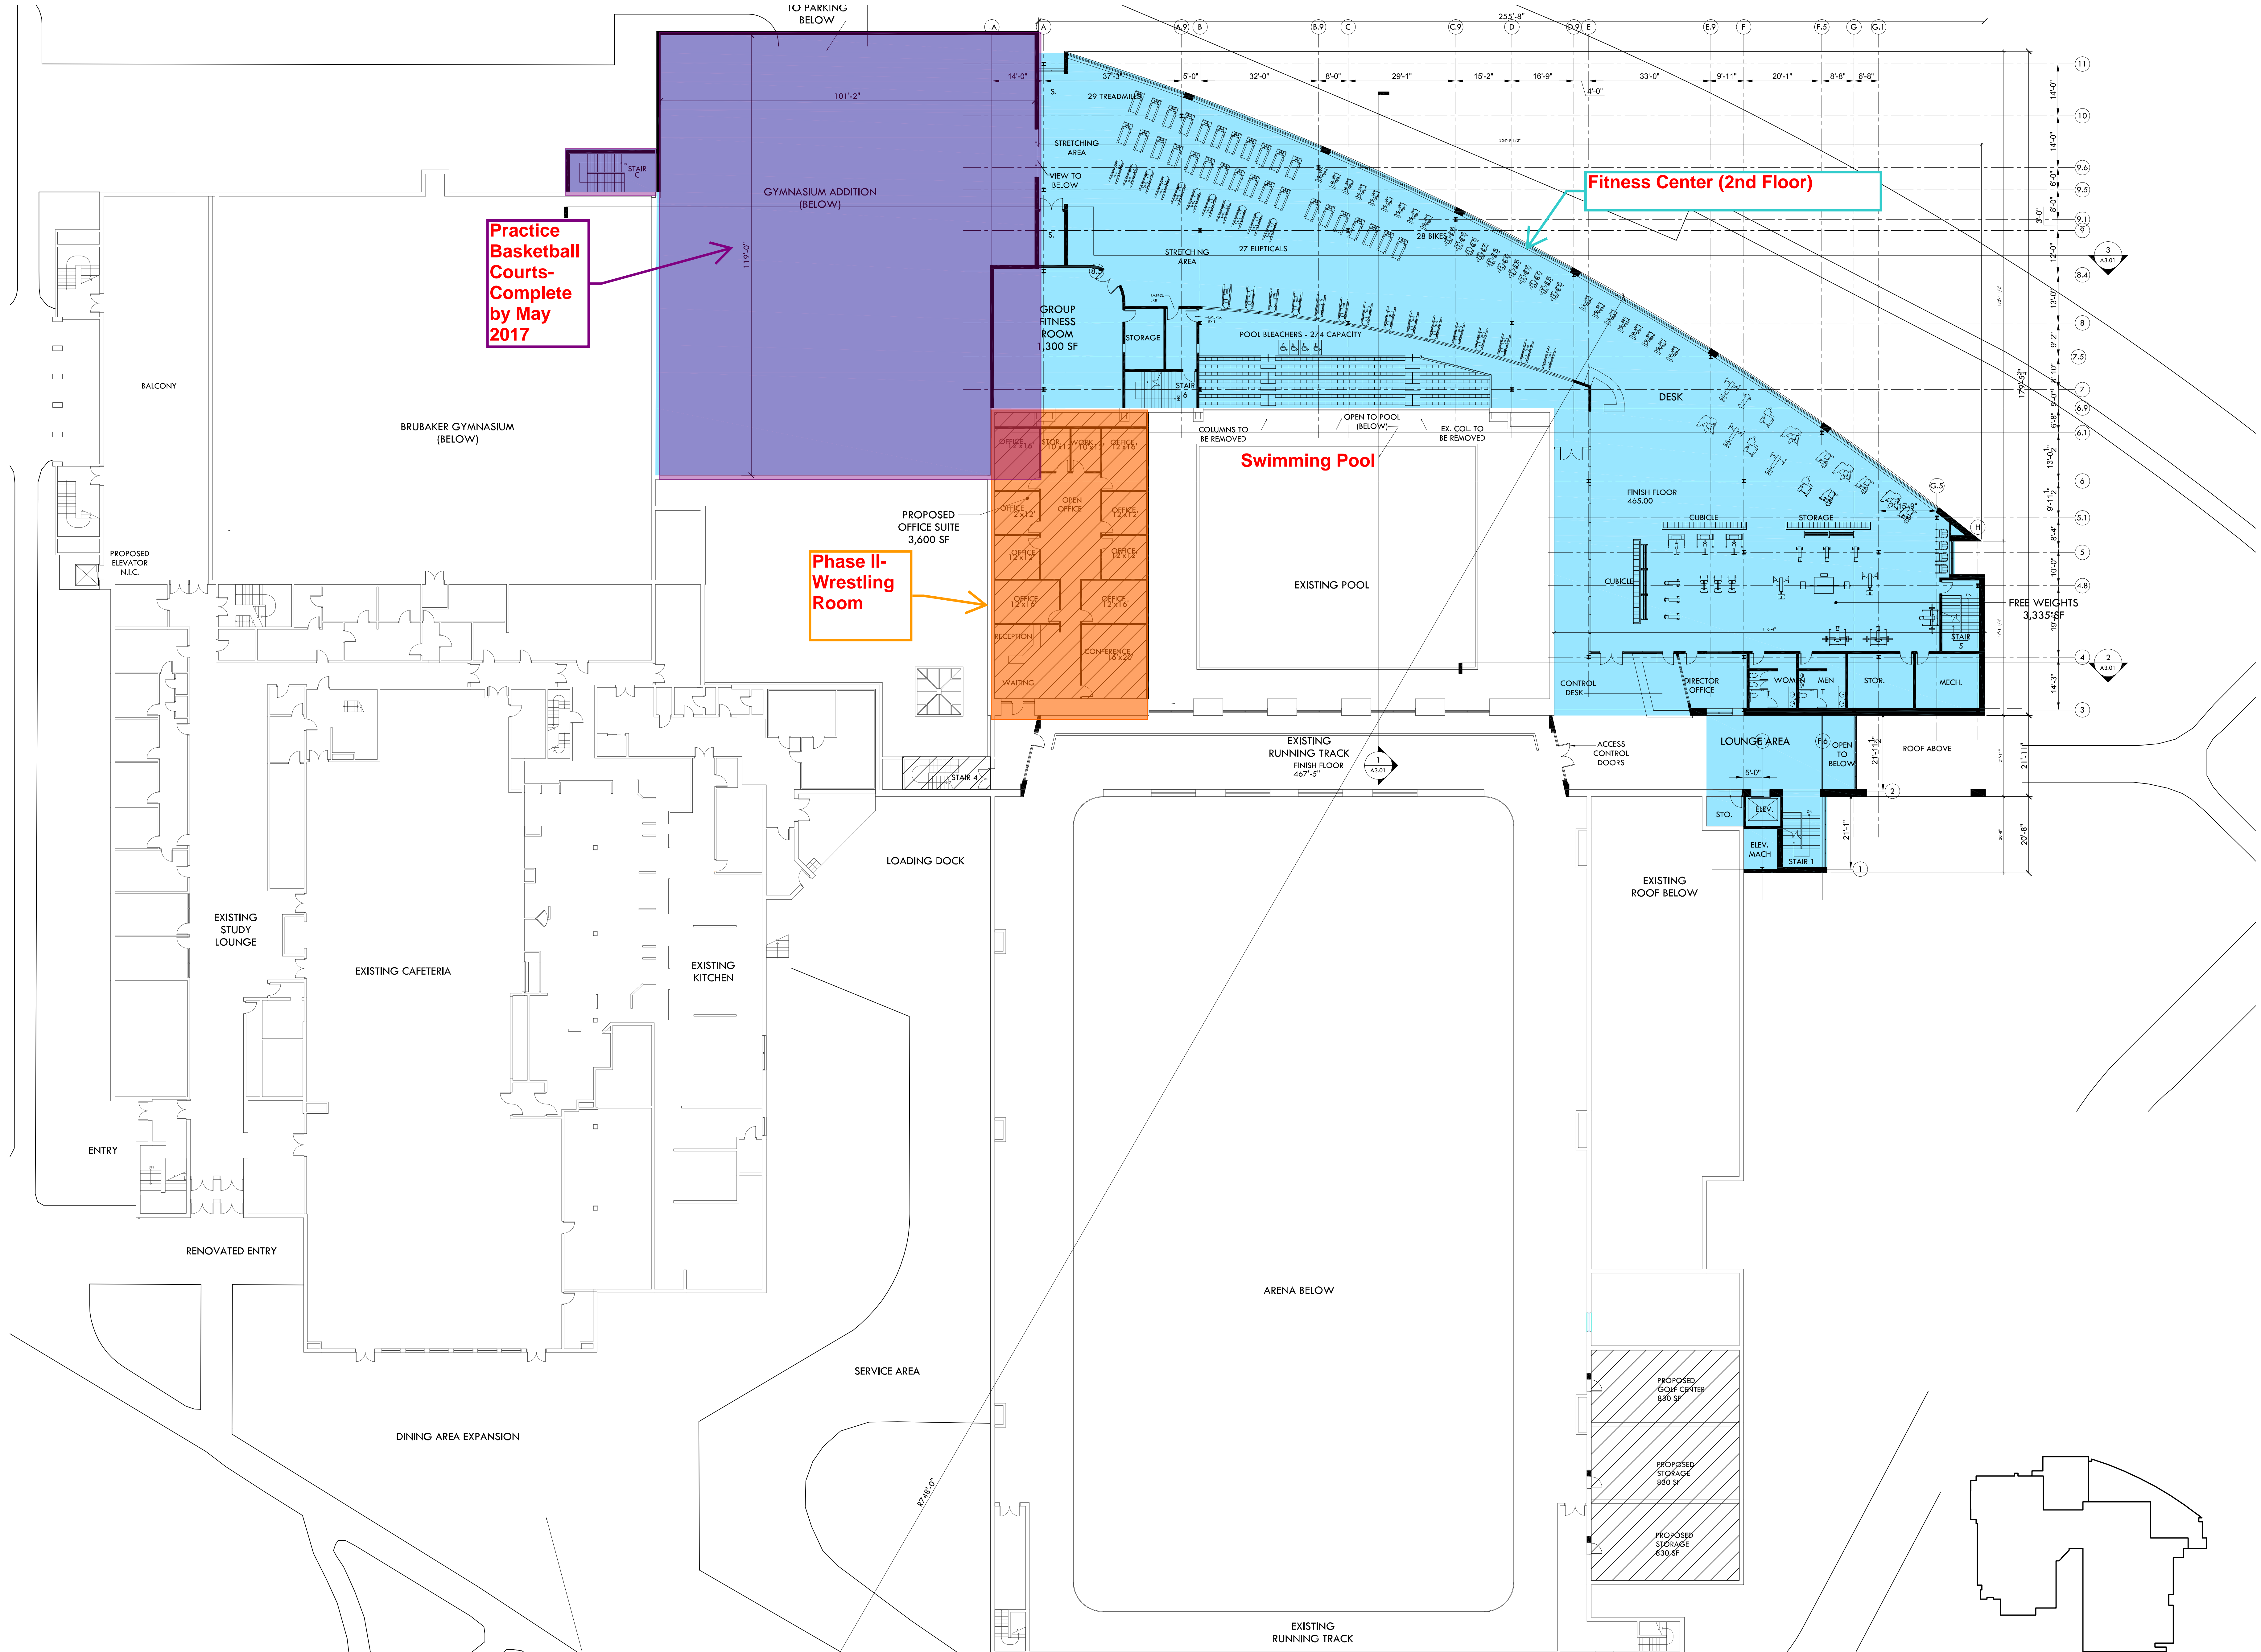

**Practice Basketball Courts-Complete by May 2017**

**Phase II- Wrestling Room**

**Fitness Center (2nd Floor)**

**Swimming Pool**

**1 UPPER LEVEL REFERENCE PLAN**  
SCALE: 1/16" = 1'-0"

**KEY PLAN**  
NO SCALE